

GENERAL ROOF PLAN NOTES


1. PROVIDE CRICKETS TO MAINTAIN POSITIVE DRAINAGE TO ROOF DRAINS.
2. PAINT GAS PIPING AS FOLLOWS:
 - 2.1. PAINT YELLOW AT ROOF
 - 2.2. PAINT TO MATCH EXTERIOR WHEN EXPOSED TO PUBLIC VIEW.
3. MECHANICAL UNITS SHOWN ARE FOR REFERENCE ONLY. REFER TO MEP DRAWINGS.
4. ALL ROOF TOP EQUIPMENT MUST BE HIDDEN FROM PUBLIC VIEW BY THE HEIGHT OF THE PARAPET.
5. REFER TO MECHANICAL DRAWINGS FOR EXPOSED PIPING ON ROOF.

KEYED ROOF PLAN NOTES


- 1 NEW PARAPET.
- 2 EXISTING PARAPET TO REMAIN.
- 3 EXISTING MAKE-UP AIR UNIT TO BE ABANDONED. RE: MECHANICAL DRAWINGS.
- 4 NEW MAKE-UP AIR UNIT. RE: MECHANICAL DRAWINGS.
- 5 TRELLIS FOOTPRINT. PATCH AND REPAIR ROOF AS NEEDED.
- 6 EXISTING ROOF TO REMAIN. PATCH AND REPAIR AS NEEDED. ESPECIALLY AT TRELLIS REMOVED.
- 7 EXISTING ROOF DRAIN TO REMAIN.
- 8 EXISTING ROOF DRAIN OVERFLOW TO REMAIN.
- 9 SIGN OVER HEAD.
- 10 EXISTING ROOF ACCESS LADDER TO REMAIN.

ROOF PLAN LEGEND


- EXISTING PARAPET TO REMAIN
- NEW PARAPET
- EXISTING ROOF SLOPE TO REMAIN

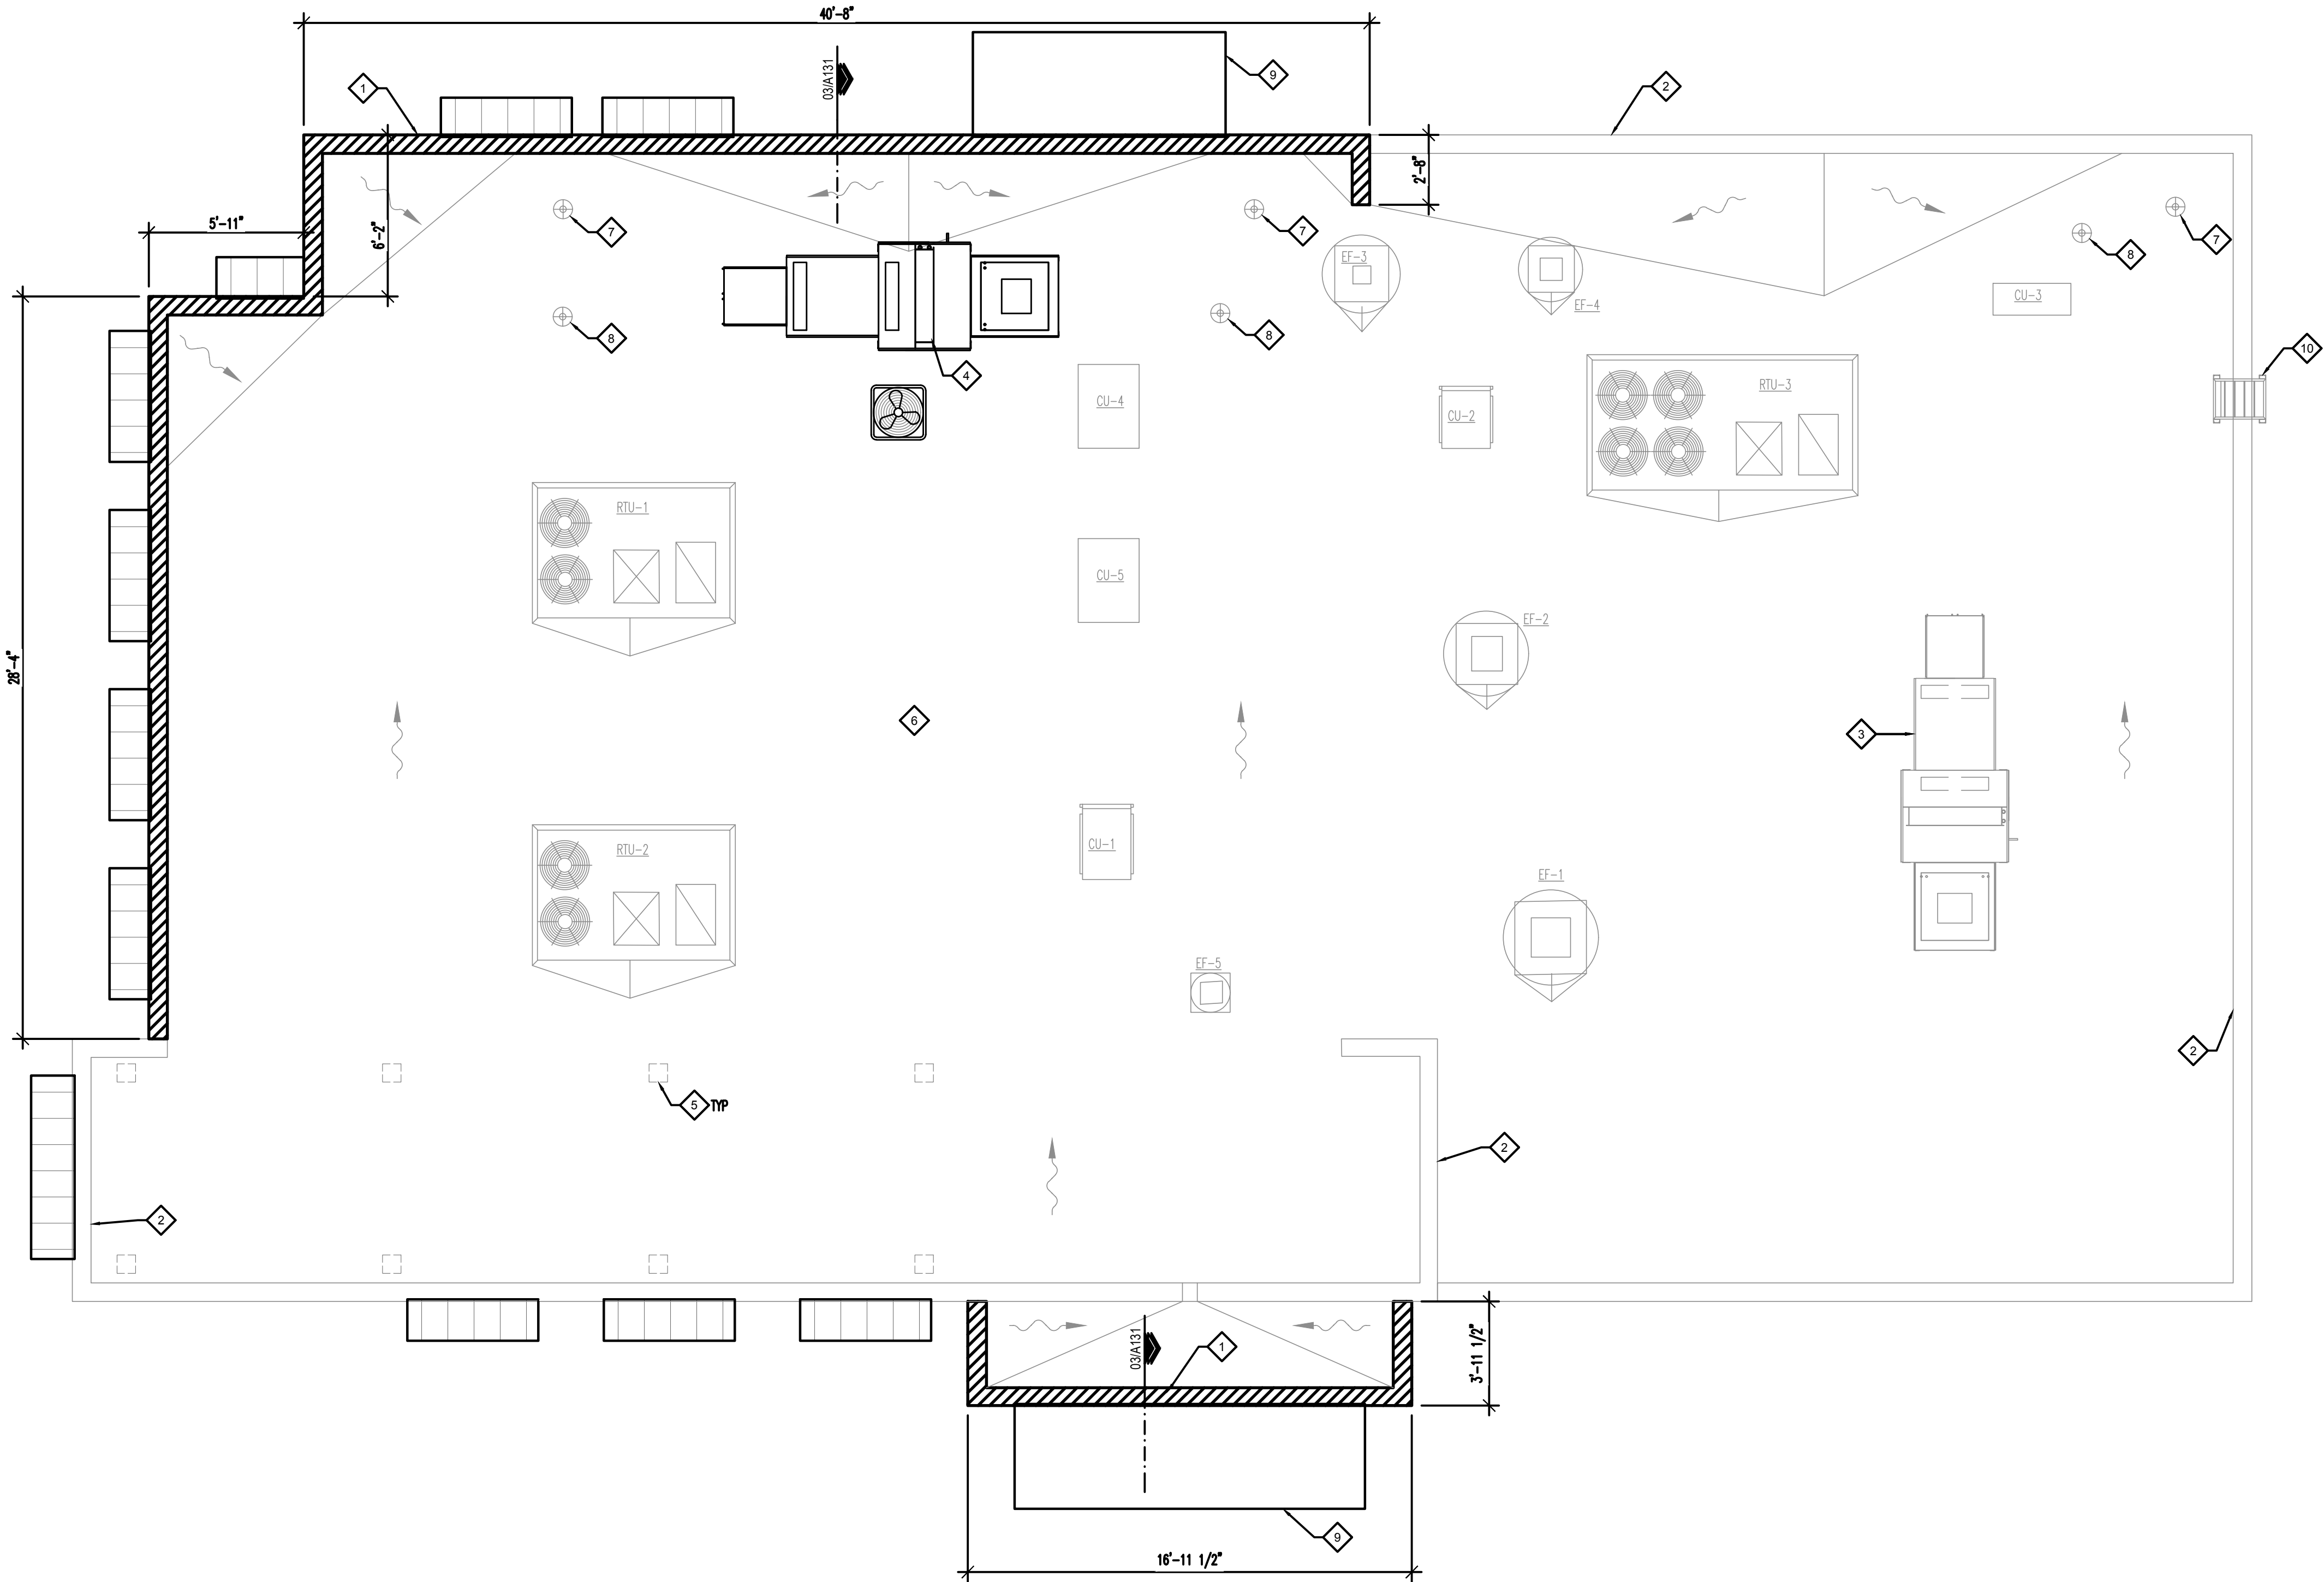


01 ROOF PLAN
SCALE:1/4"=1'-0"

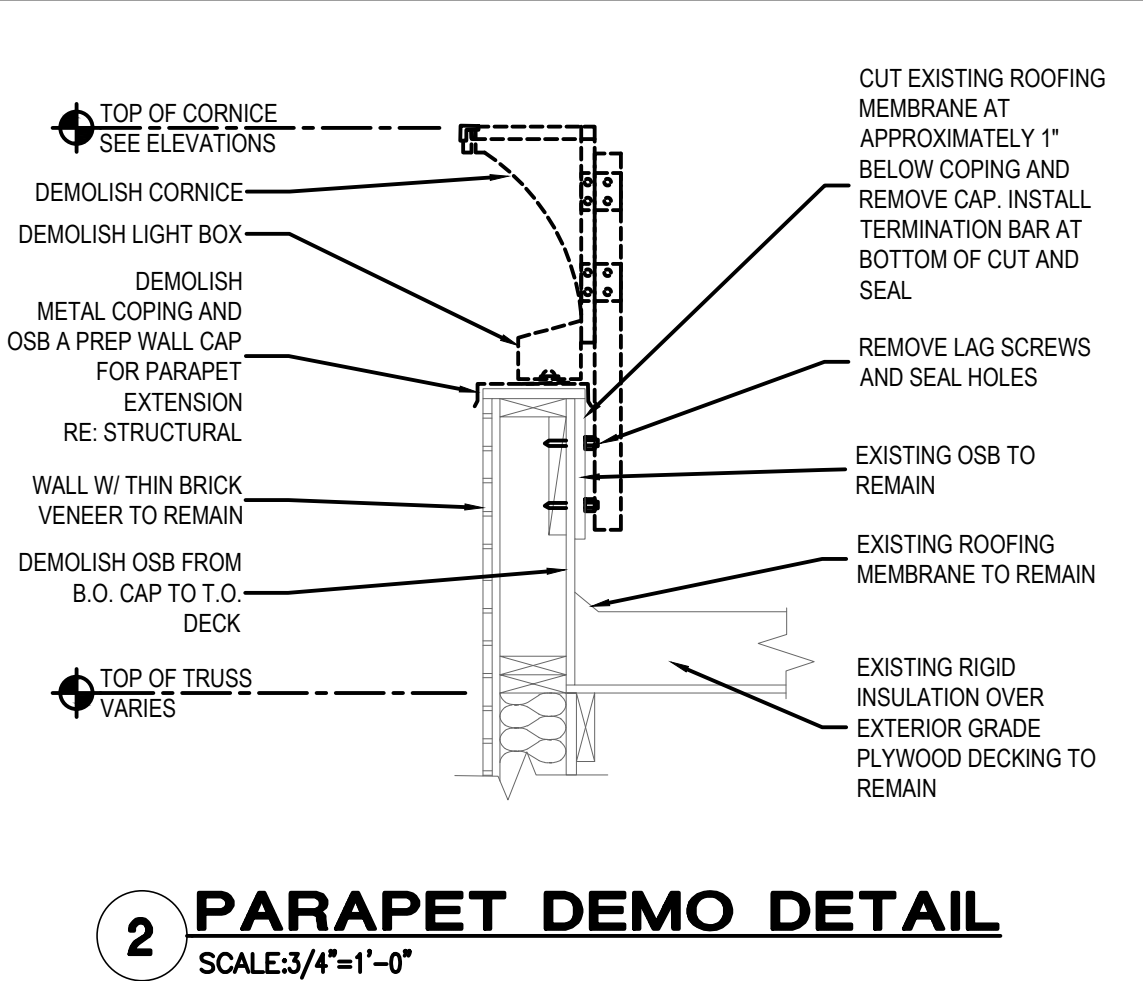

2 PARAPET DEMO DETAIL
SCALE:3/4"=1'-0"

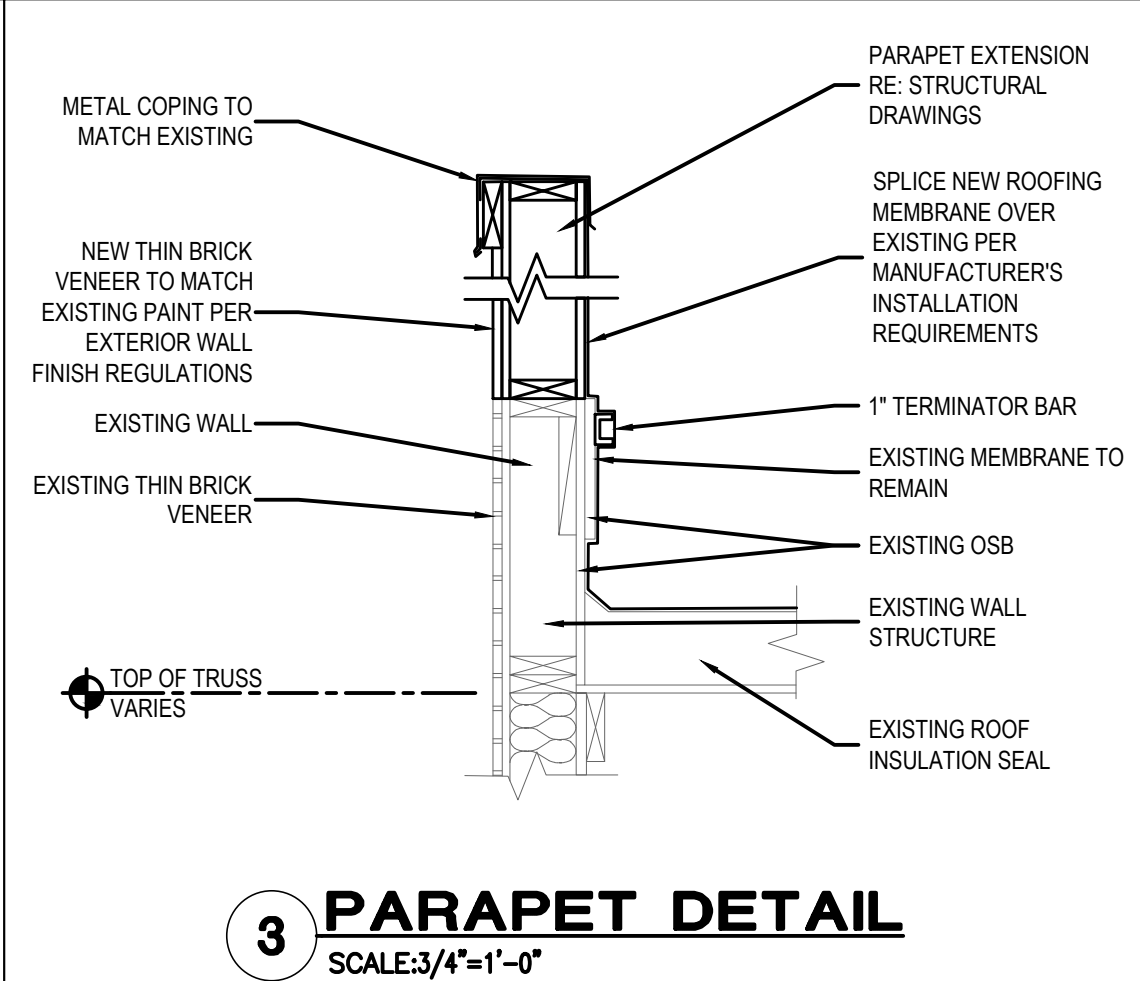

3 PARAPET DETAIL
SCALE:3/4"=1'-0"

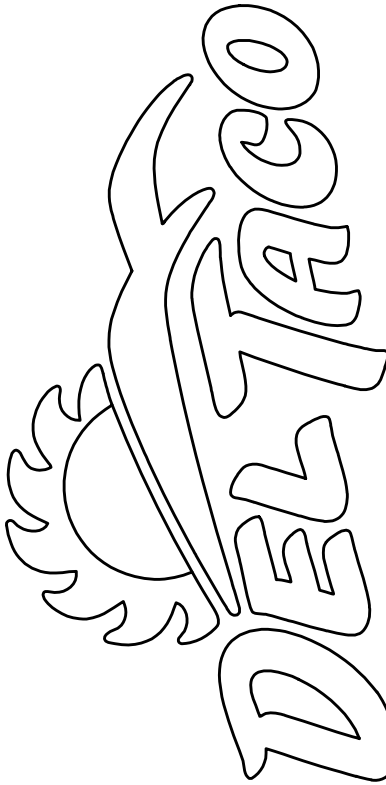

DO NOT SCALE DRAWINGS
CONTRACTOR TO VERIFY
ALL EXISTING CONDITIONS AND
DIMENSIONS-NOTIFY ARCHITECT
OF ANY DISCREPANCIES PRIOR
TO BEGINNING CONSTRUCTION

MAY 31ST, 2018
NO | REVISION

DEL TACO STORE • DT2018
198 DAWSONVILLE HIGHWAY, NW
GAINESVILLE, GA 30601
HALL COUNTY
1ST PERMIT SUBMITTAL 05-31-18

PROJECT NUMBER
2180147
SHEET NAME
ROOF PLAN

SHEET NUMBER
A131