






OVERALL SIDE ELEVATION 1:1500

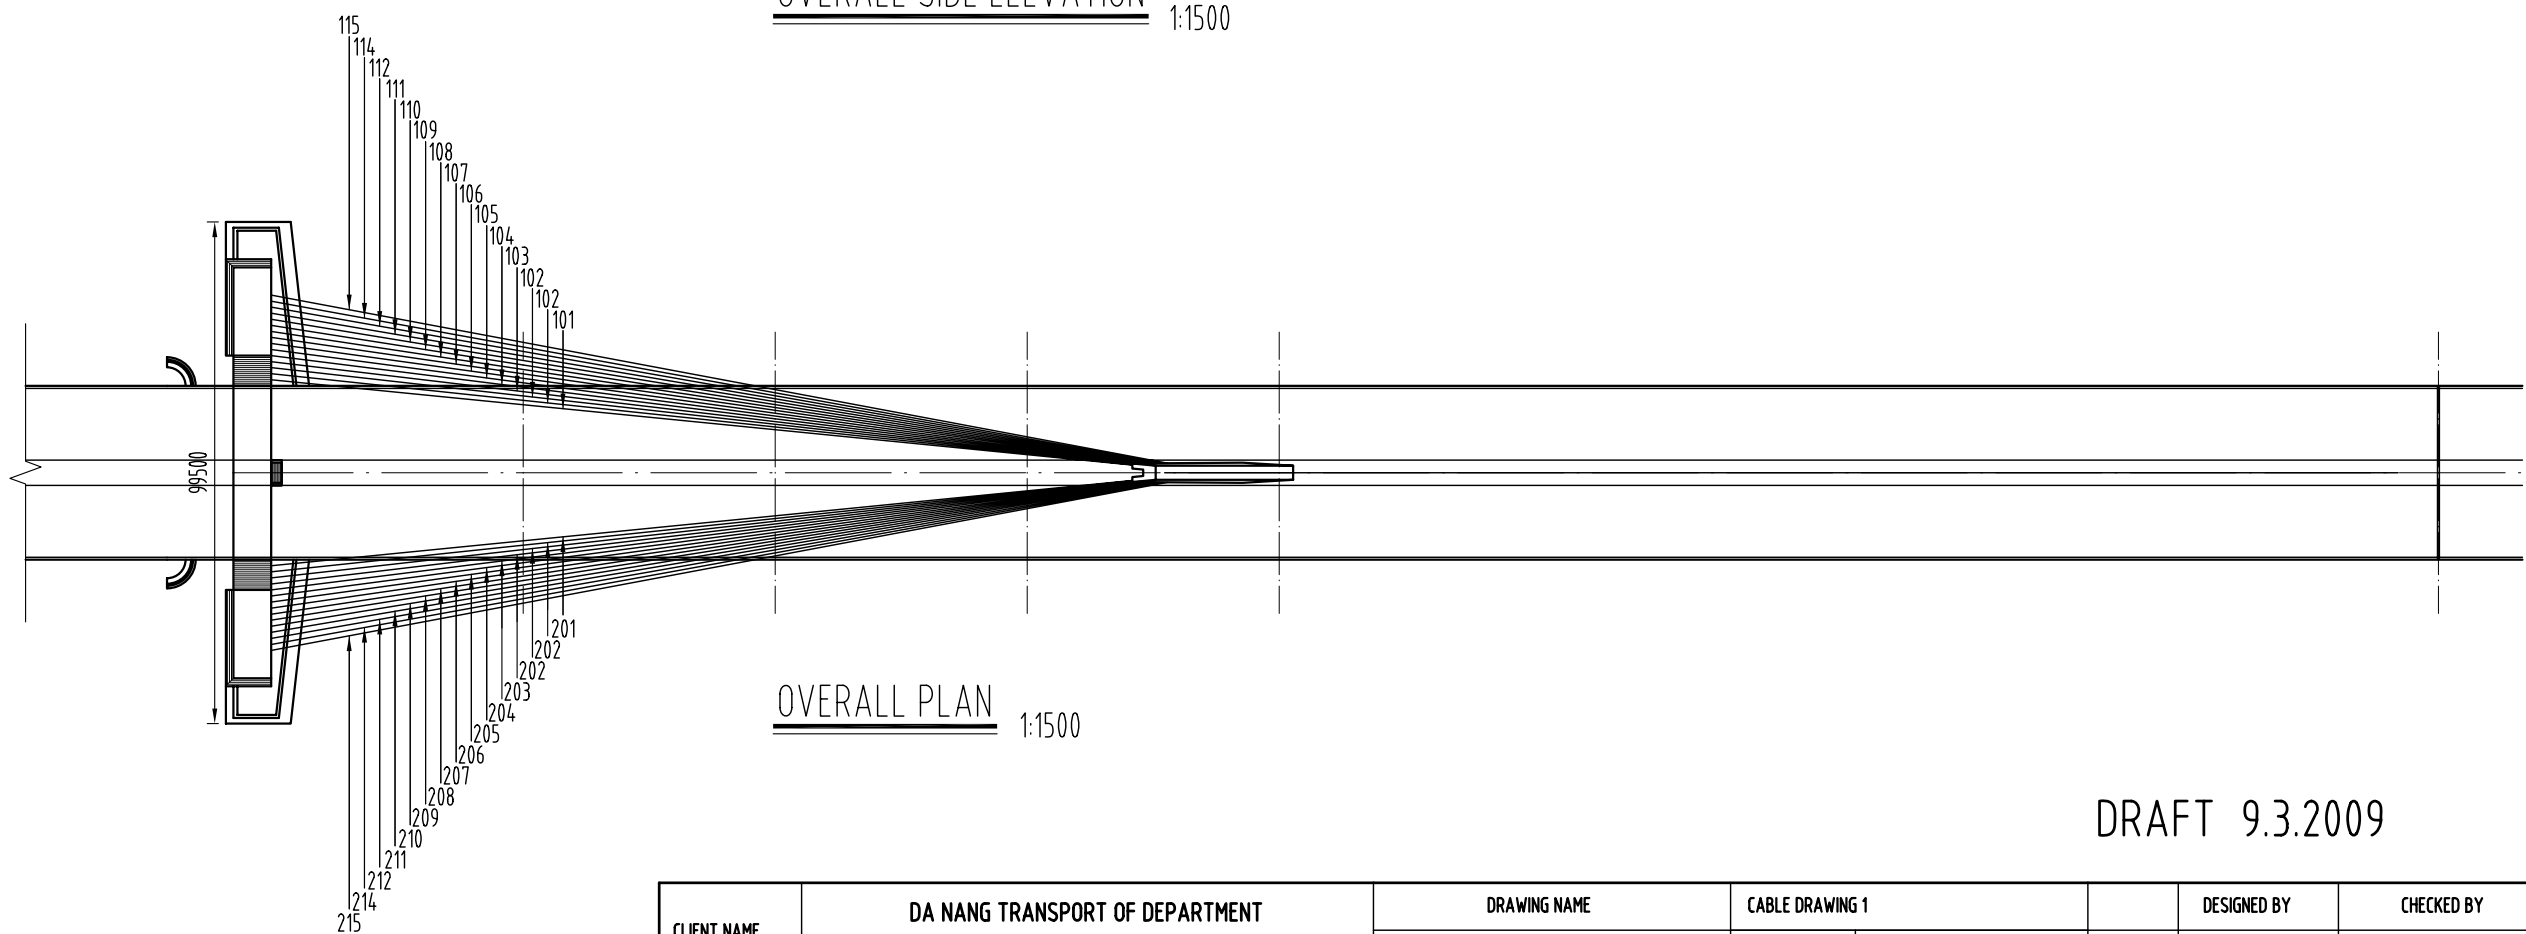

OVERALL PLAN 1:1500

DRAFT 9.3.2009

CLIENT NAME	DA NANG TRANSPORT OF DEPARTMENT TRANSPORT AND PUBLIC WORKS PROJECT MANAGEMENT UNIT	DRAWING NAME	CABLE DRAWING 1			DESIGNED BY	CHECKED BY	APPROVED BY
		 WSP WSP FINLAND LTD	Rev 0	Date of issue	NAME	Sami Niemelä	Esko Leppäluoto	Esko Järvenpää
Drawing No. 500			SIGNATURE					
Scale			DATE	31.01.2009	31.01.2009	31.01.2009		
PROJECT NAME	NGUYEN VAN TROI - TRAN THI LY BRIDGE PROJECT							