

COMMUNITY TABLE | SECTION
3/4"=1'-0"


G

INTERIOR ELEVATION
1/4"=1'-0"

1

INTERIOR ELEVATION
1/4"=1'-0"

2

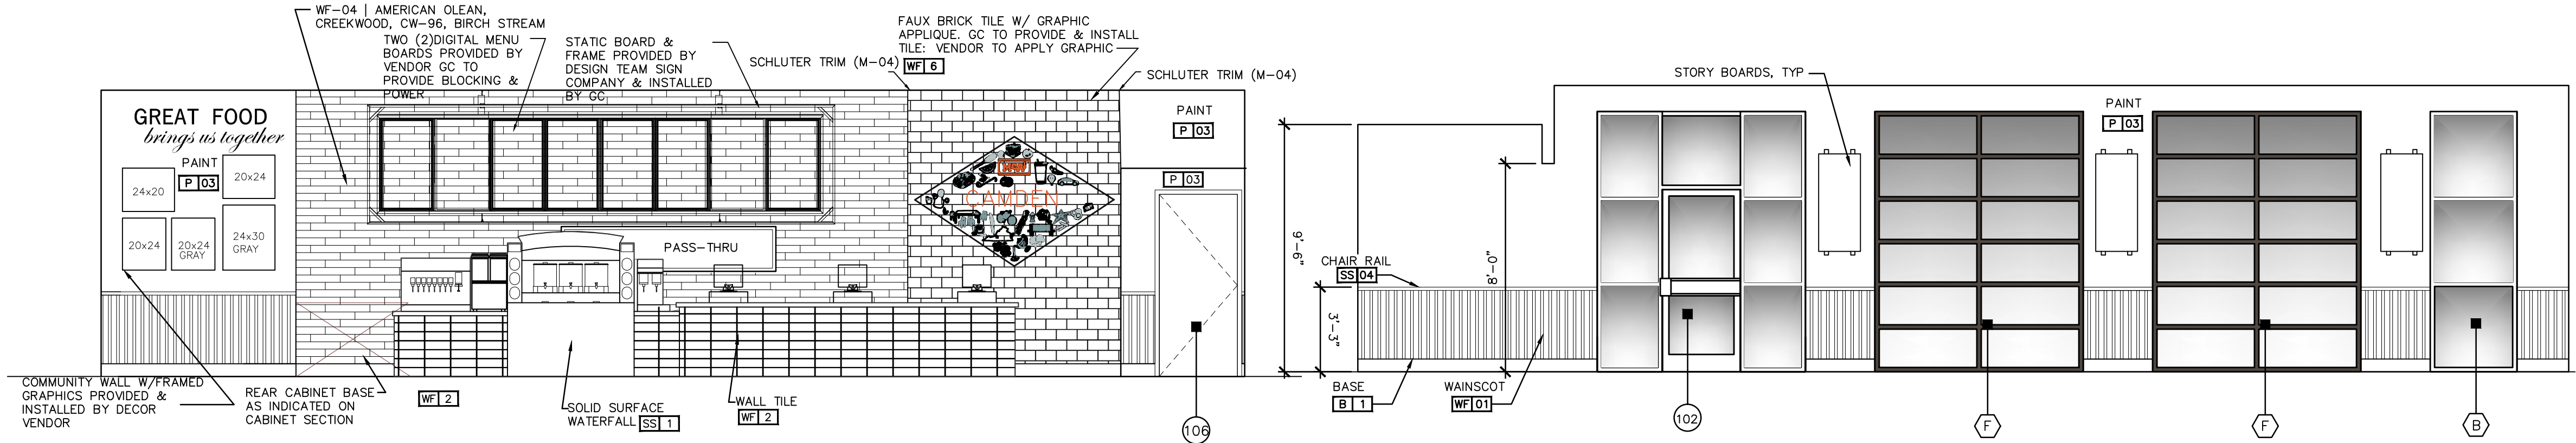

RESTROOM | LAVATORY
3/4"=1'-0"

F

INTERIOR ELEVATION
1/4"=1'-0"

3

INTERIOR ELEVATION
1/4"=1'-0"


4

GENERAL NOTES

- REFER TO ADA GUIDELINES FOR ADDITIONAL CLEARANCE REQUIREMENTS
- GC TO INSTALL BLOCKING BEHIND ALL TOILET ACCESSORIES, CABINETS & WALL MOUNTED ITEMS PER MANUFACTURER'S RECOMMENDATIONS
- REFER TO FINISH SCHEDULE A1.2

TOILET ACCESSORY SCHEDULE

SYMBOL	DESCRIPTION	MFG.	MODEL NO.	COLOR
RRP-1	RESTROOM PARTITION	MARLITE	PHENOLIC	PL2
DC-1	DIAPER CHANGER	KOALA	KB-200-05	WHITE GRANITE
MR-1	MIRROR	BOBRICK	B293 24X36	
GB-1	GRAB BARS	BRADLEY	812 (36",42"18")	STAINLESS STEEL
TP-1	TOILET PAPER DISPENSER	JUMBO JUNIOR	59209	
PT-1	PAPER TOWEL DISPENSER	ENMOTION	59462	
SD-1	SOAP DISPENSER	GEORGIA PACIFIC	53250 HANDI FRESH MANUAL	BLACK
SP-1	STEPPULL DOOR ACCESS	STEPPULL		BLACK
ND-1	NAPKIN DISPENSER	BRADLEY	4722-15	
TSC-1	TOILET SEAT COVER	GEORGIA PACIFIC	57748BLK	
WR-1	WASTE RECEPTACLE	BOBRICK	B-43644	STAINLESS

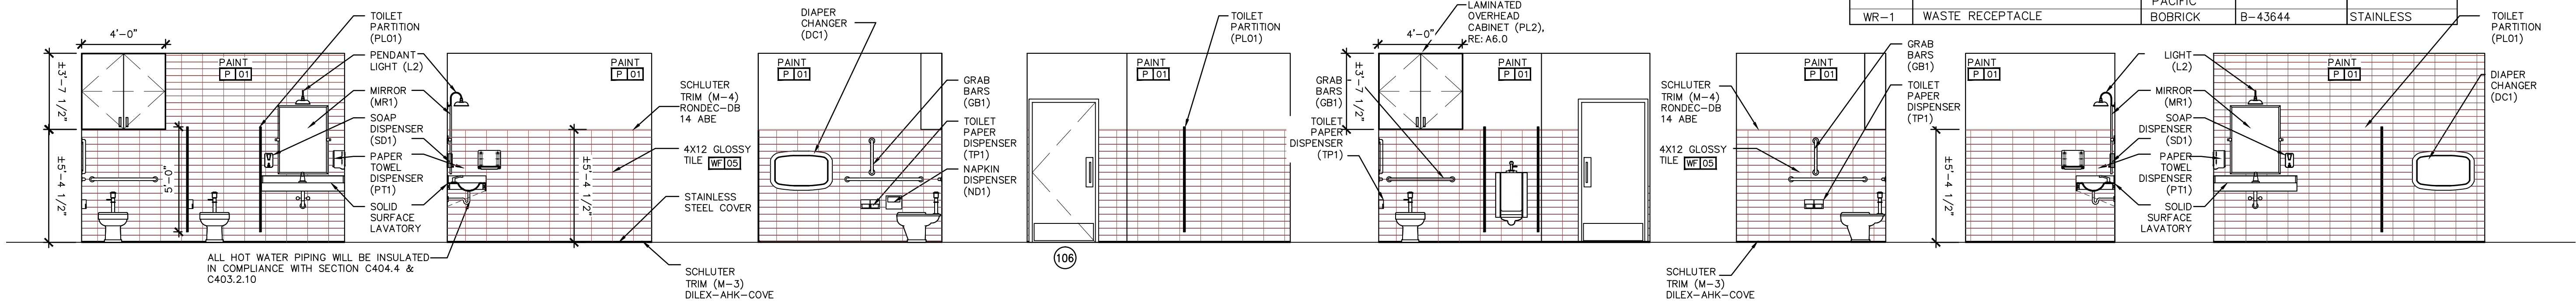

INTERIOR ELEVATION | WOMEN'S
1/4"=1'-0"

5

INTERIOR ELEVATION | WOMEN'S
1/4"=1'-0"

6

INTERIOR ELEVATION | WOMEN'S
1/4"=1'-0"

7

INTERIOR ELEVATION | WOMEN'S
1/4"=1'-0"

8

INTERIOR ELEVATION | MEN'S
1/4"=1'-0"

9

INTERIOR ELEVATION | MEN'S
1/4"=1'-0"


10

INTERIOR ELEVATION | MEN'S
1/4"=1'-0"

11

INTERIOR ELEVATION | MEN'S
1/4"=1'-0"

12

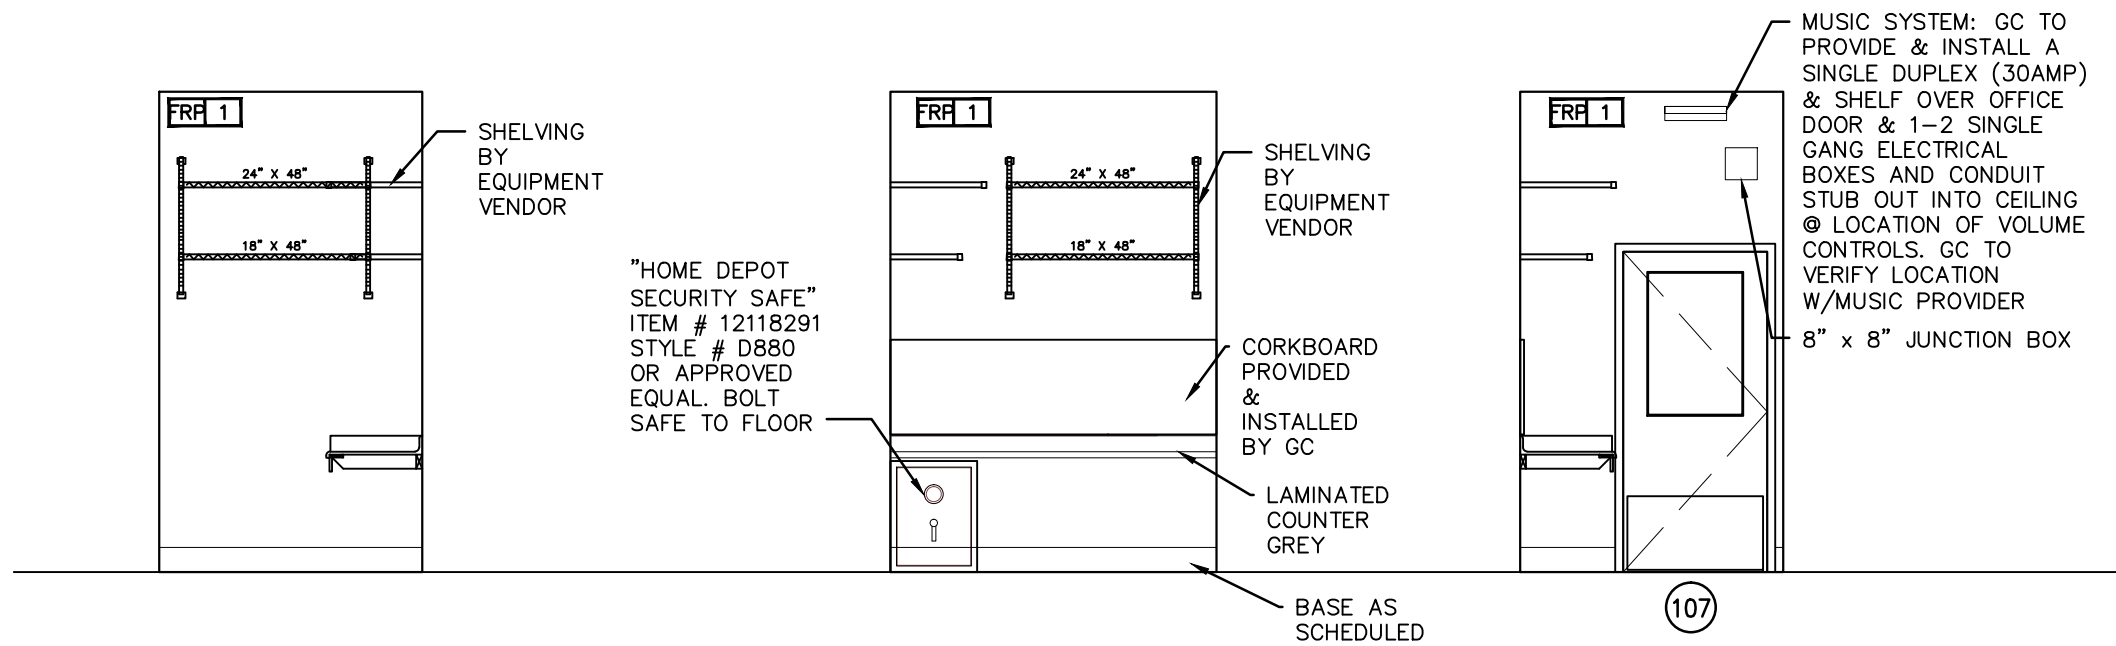

OFFICE ELEV.
1/4"=1'-0"

14

OFFICE ELEV.
1/4"=1'-0"

15

OFFICE ELEV.
1/4"=1'-0"

16

MOP SINK DETAIL
1/4"=1'-0"

18

BOOTH TABLE DETAIL
1/4"=1'-0"

19

COMMUNITY TABLE DETAIL
1/4"=1'-0"

20

LOW WALL WITH ACRYLIC PRIVACY PANELS
1/2"=1'-0"

21