

**STRICKLAND BROTHERS**  
3223 BATTLEGROUND AVE.  
GREENSBORO, NC 27408


Revisions:

File Name: 21337 - A2.2  
Project No: 21337  
Date: 12/17/21  
Drawn By: T1  
Checked By:


SHEET  
**A2.2**  
BUILDING SECTIONS

## EXTERIOR FINISH LEGEND


- 1 METAL ROOF PANEL  
COLOR: MCELROY METAL CHARCOAL
- 2 HOSE BIB  
REFER PLUMBING
- 3 PAINTED 3 5/8" SPUT FACE CMU  
COLOR: SW #7664 STEELY GRAY
- 4 STUCCO TRIM  
COLOR: SW #7664 STEELY GRAY
- 5 3 PART STUCCO SYSTEM  
COLOR: SW #6234 UNCERTAIN GRAY
- 6 3 PART STUCCO SYSTEM  
COLOR: SW-9149 - INKY BLUE
- 7 METAL GUTTER & DOWNSPOUT  
COLOR: PAINT TO MATCH METAL ROOF PANEL
- 8 CEMENT BOARD TRIM  
COLOR: TO MATCH ADJACENT ROOF
- 9 EXHAUST FAN LOUVER  
COLOR: TO MATCH ADJACENT BRICK
- 10 OVERHEAD ROLLING DOOR  
COLOR: BRUSHED ALUMINUM
- 11 DOUBLE GLAZED ALUMINUM FRAMED WINDOW  
COLOR: BRUSHED ALUMINUM
- 12 SOLID CORE METAL DOOR & FRAME  
COLOR: TO MATCH ADJACENT BRICK
- 13 CONT. PRE-MANUFACTURED ROOF PEAK VENT  
COLOR: TO MATCH METAL ROOF PANEL
- 14 FAN INTAKE LOUVER  
COLOR: TO MATCH ADJACENT BRICK COLOR
- 15 WALL MOUNTED LIGHT FIXTURE  
MOUNTED @ 12'-0" A.F.F.
- 16 SIGNAGE BY OWNER
- 17 NOT USE
- 18 METAL AWNING  
COLOR: TO MATCH ROOF
- 19 CONTROL JOINT
- 20 BOILLARD.  
COLOR: SW #7757 HIGH REFLECTIVE WHITE
- 21 6" VINYL COVE BASE  
COLOR: 6324 UNCERTAIN GRAY

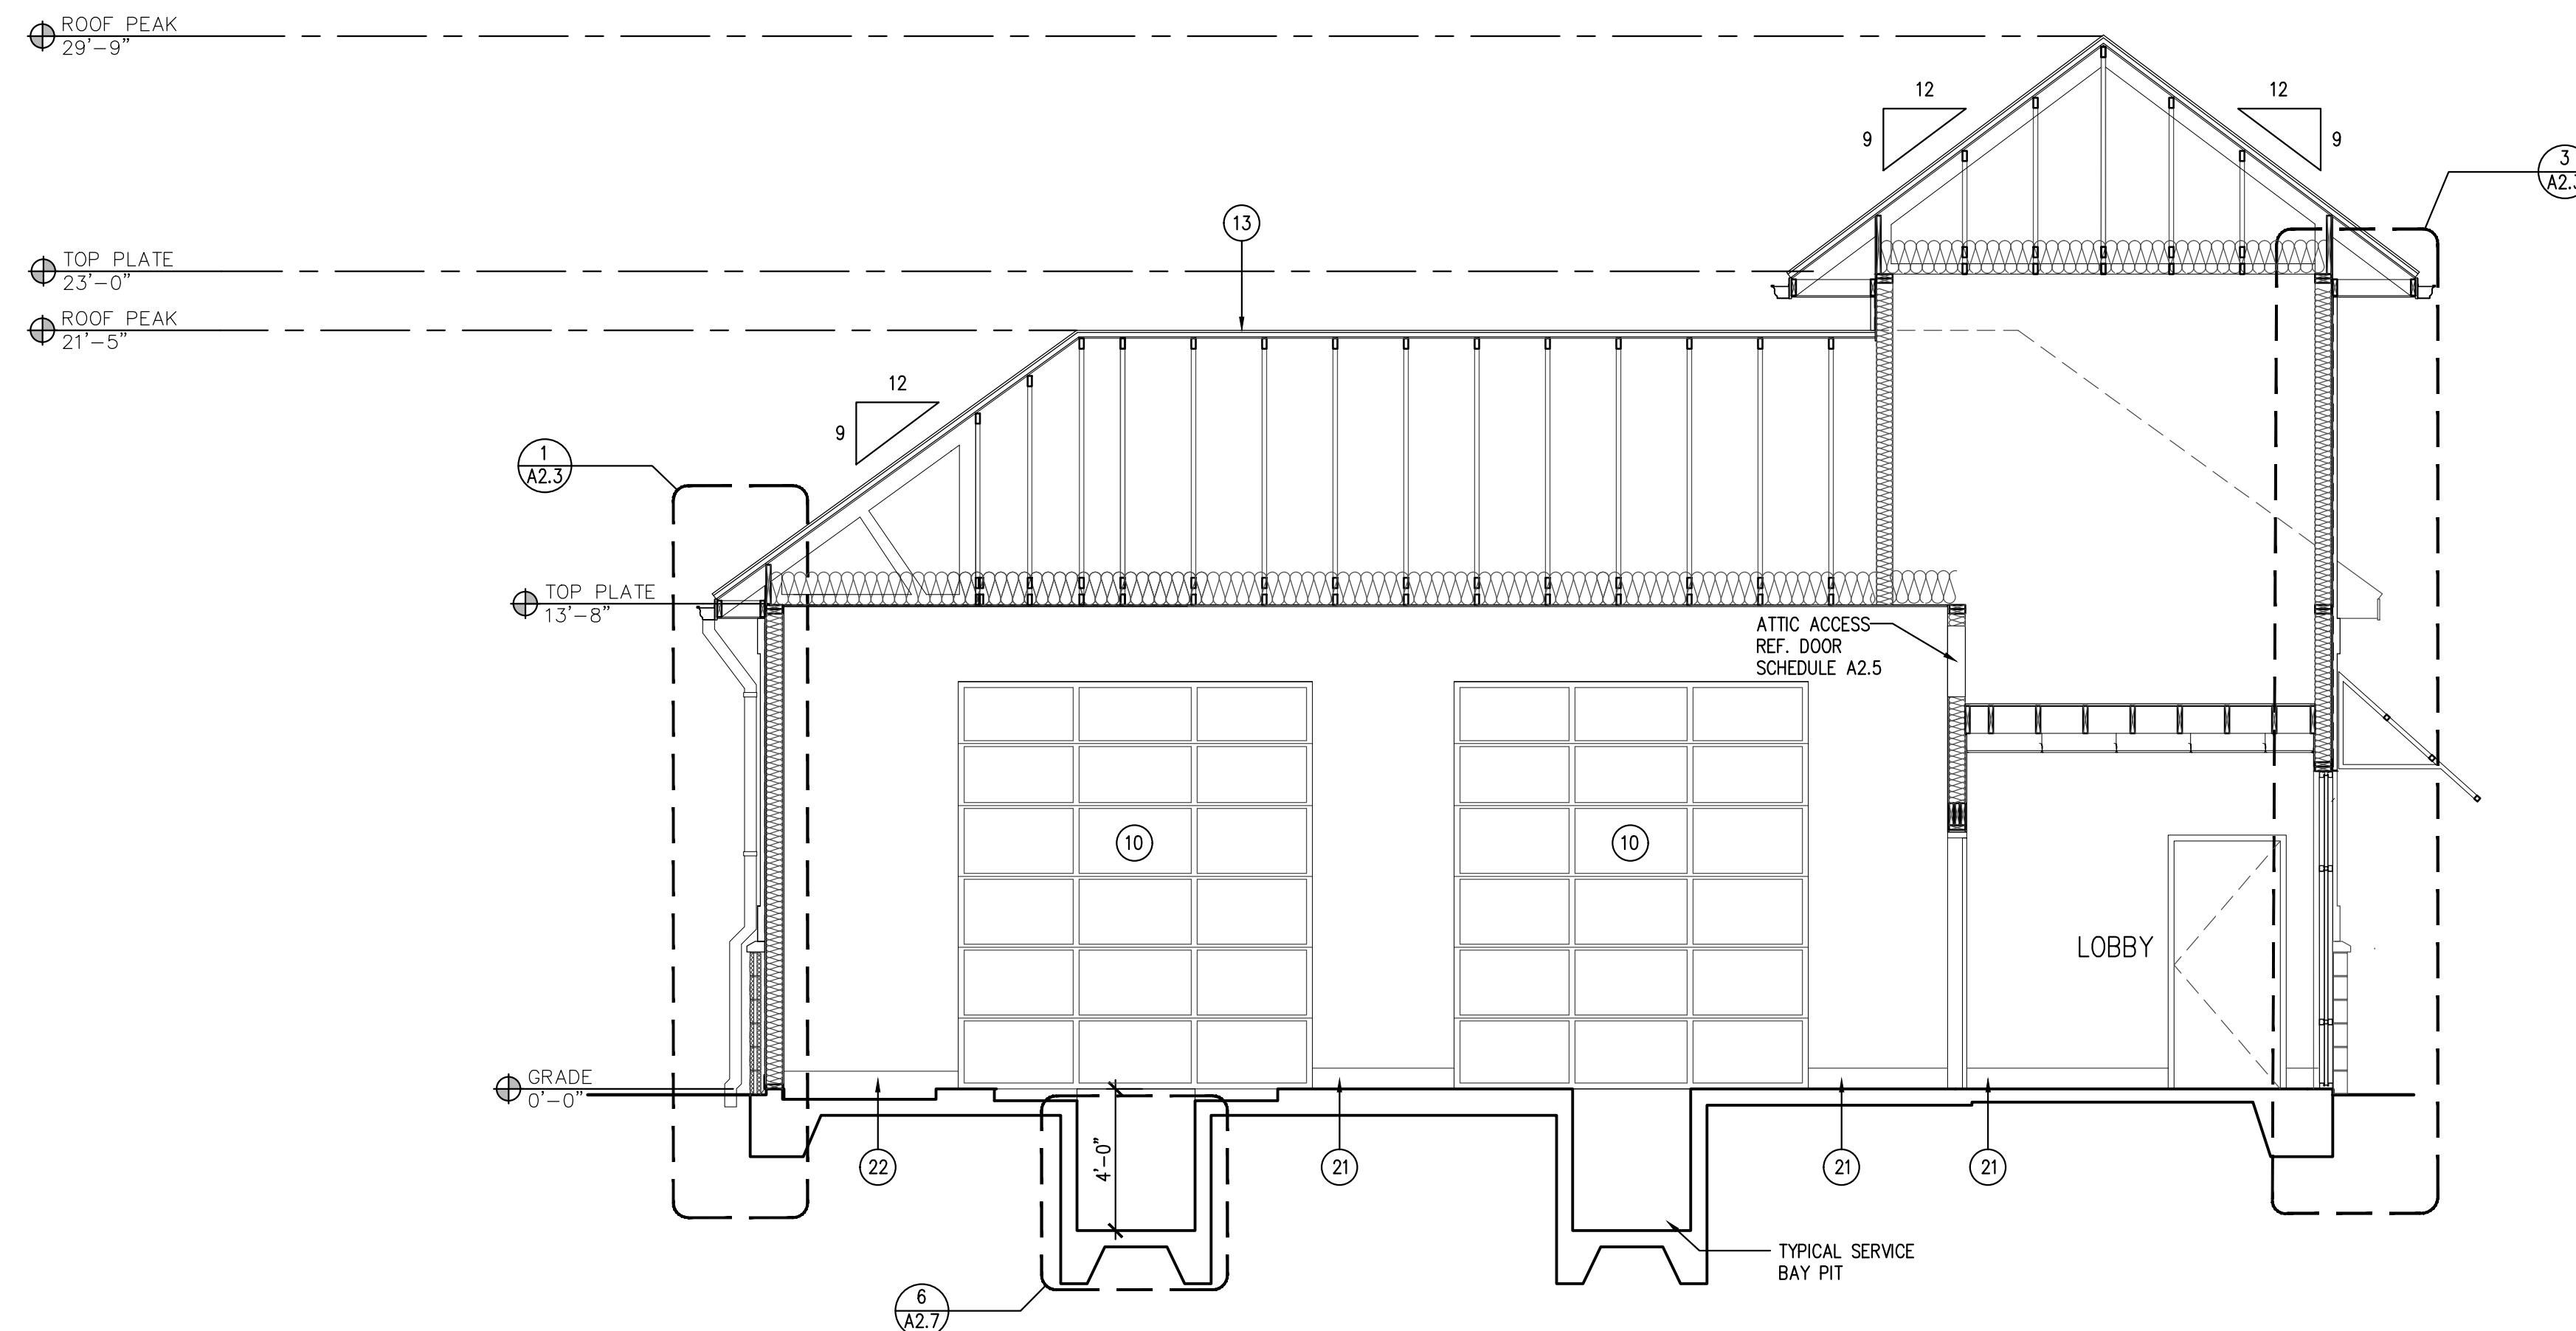

**1 BUILDING SECTION**  
SCALE: 1/4" = 1'-0"

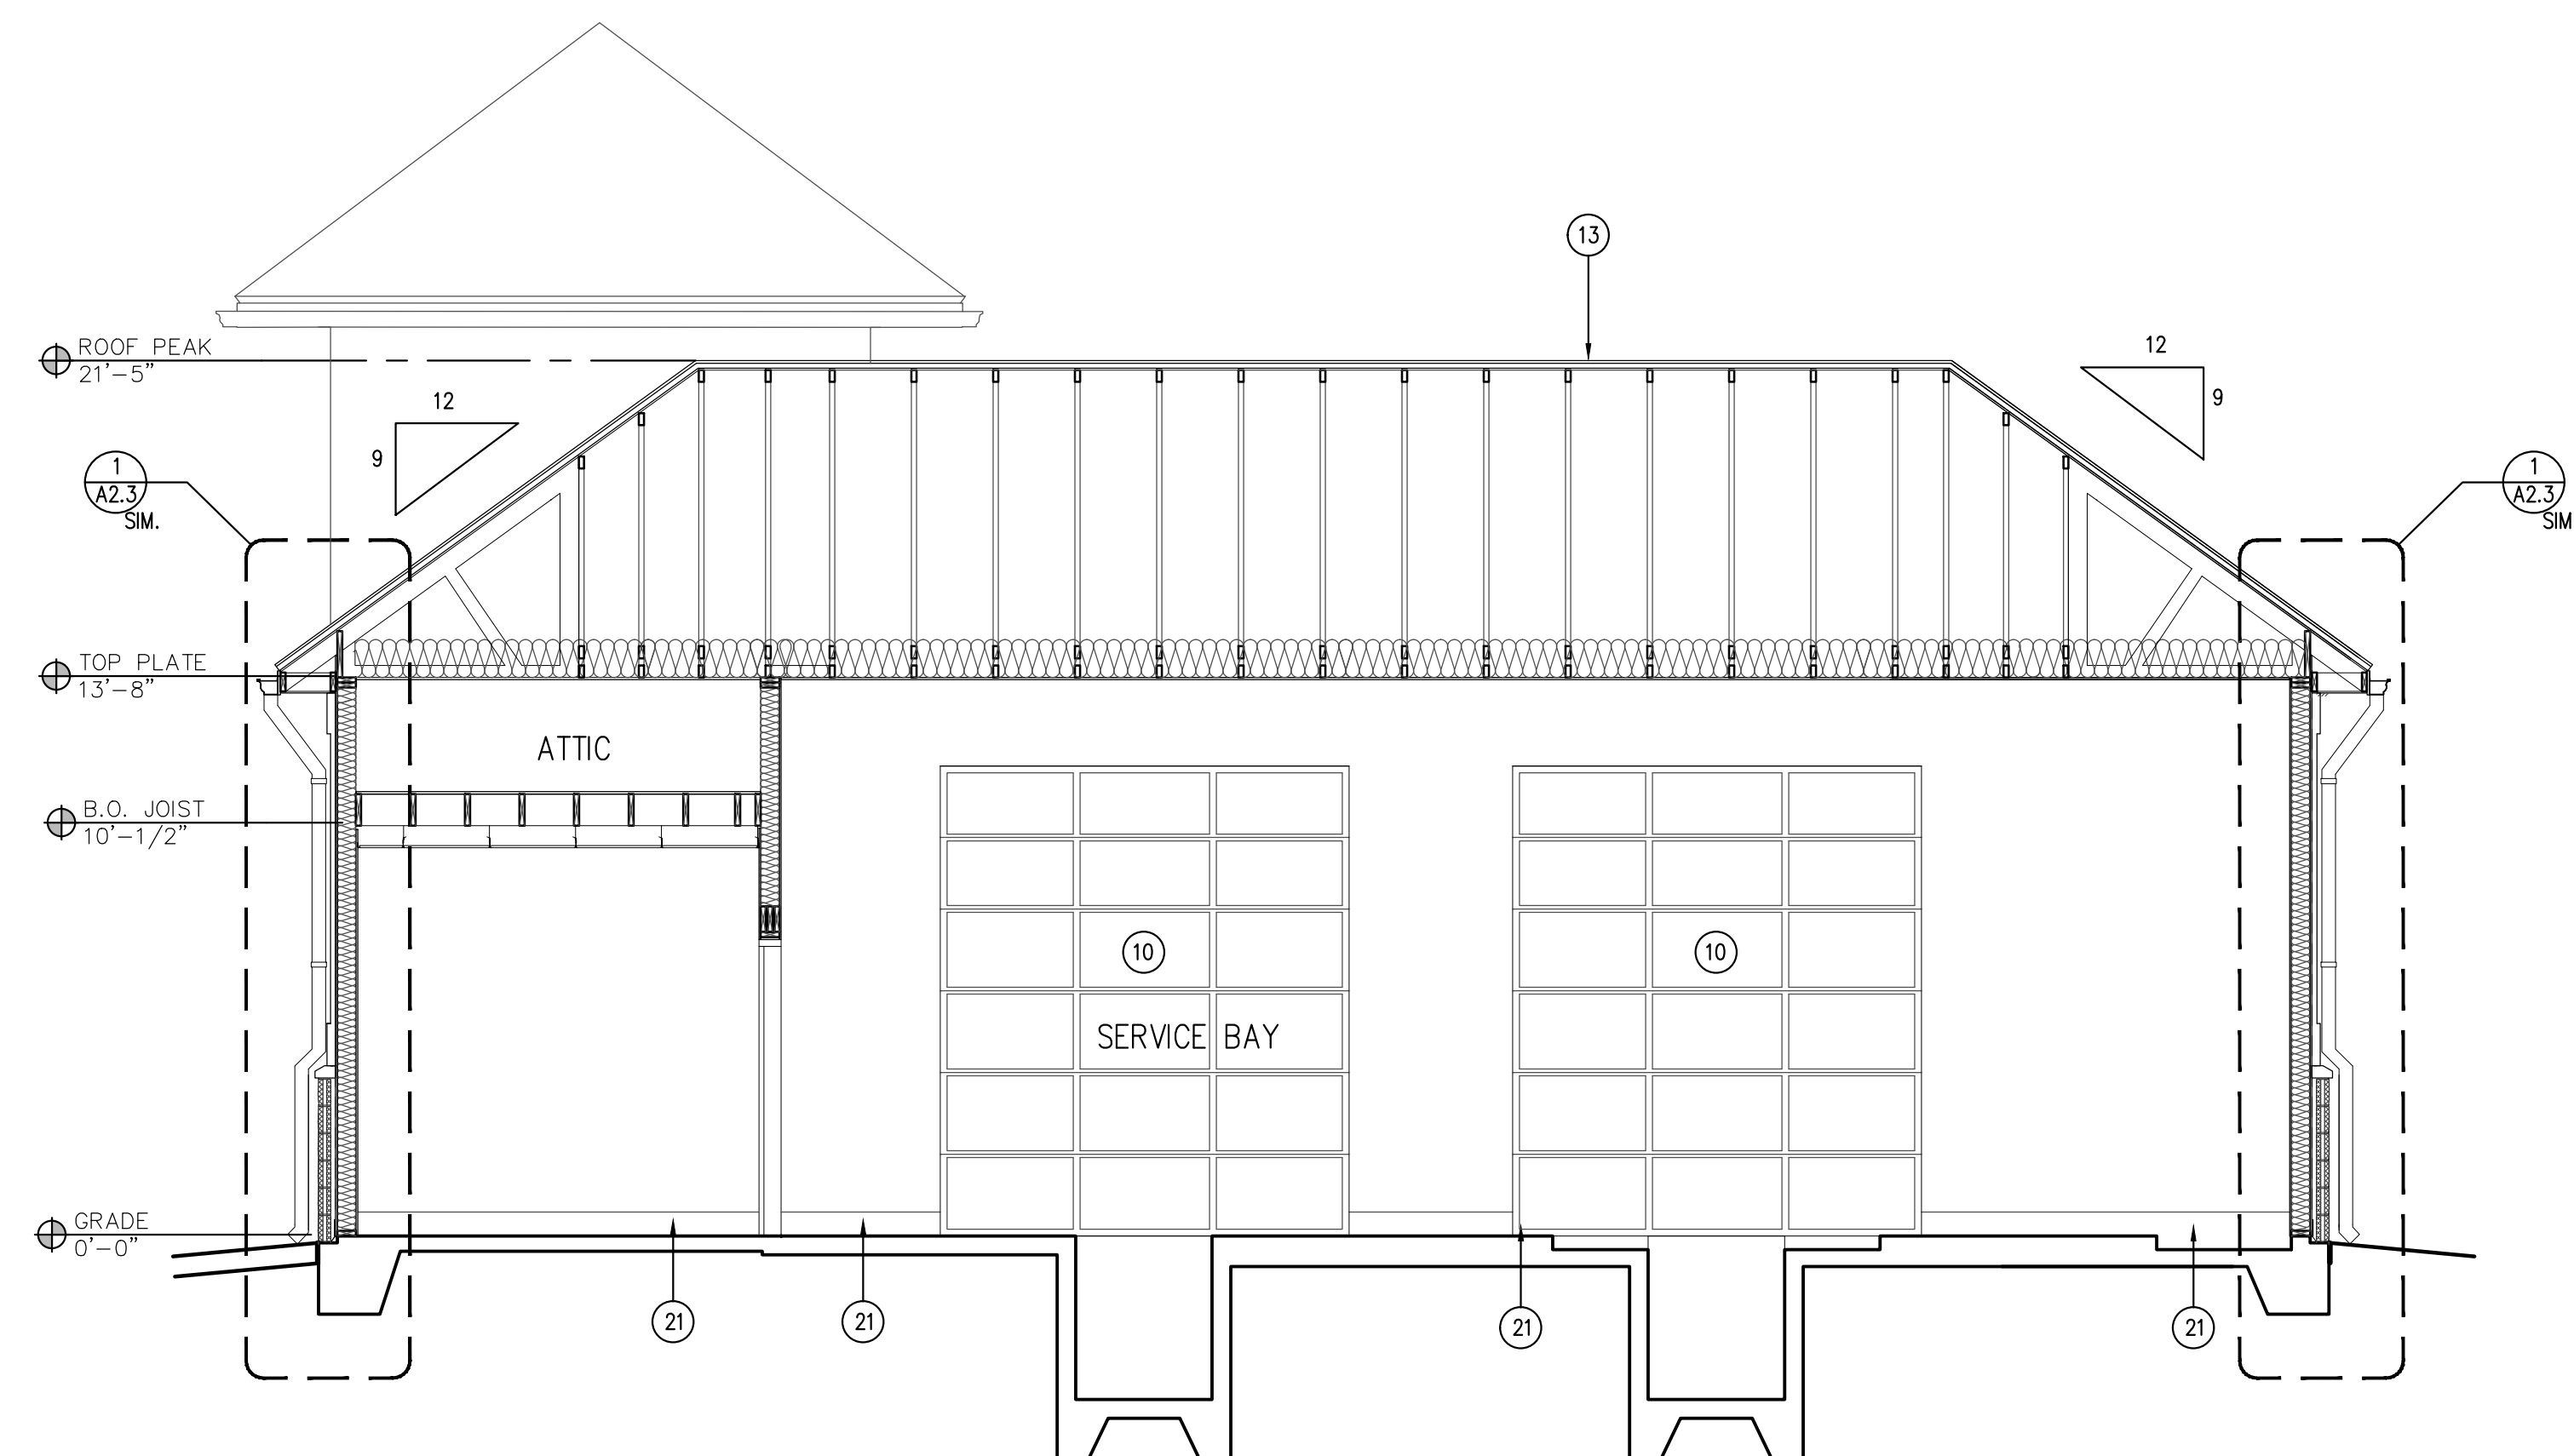

**2 BUILDING SECTION**  
SCALE: 1/4" = 1'-0"

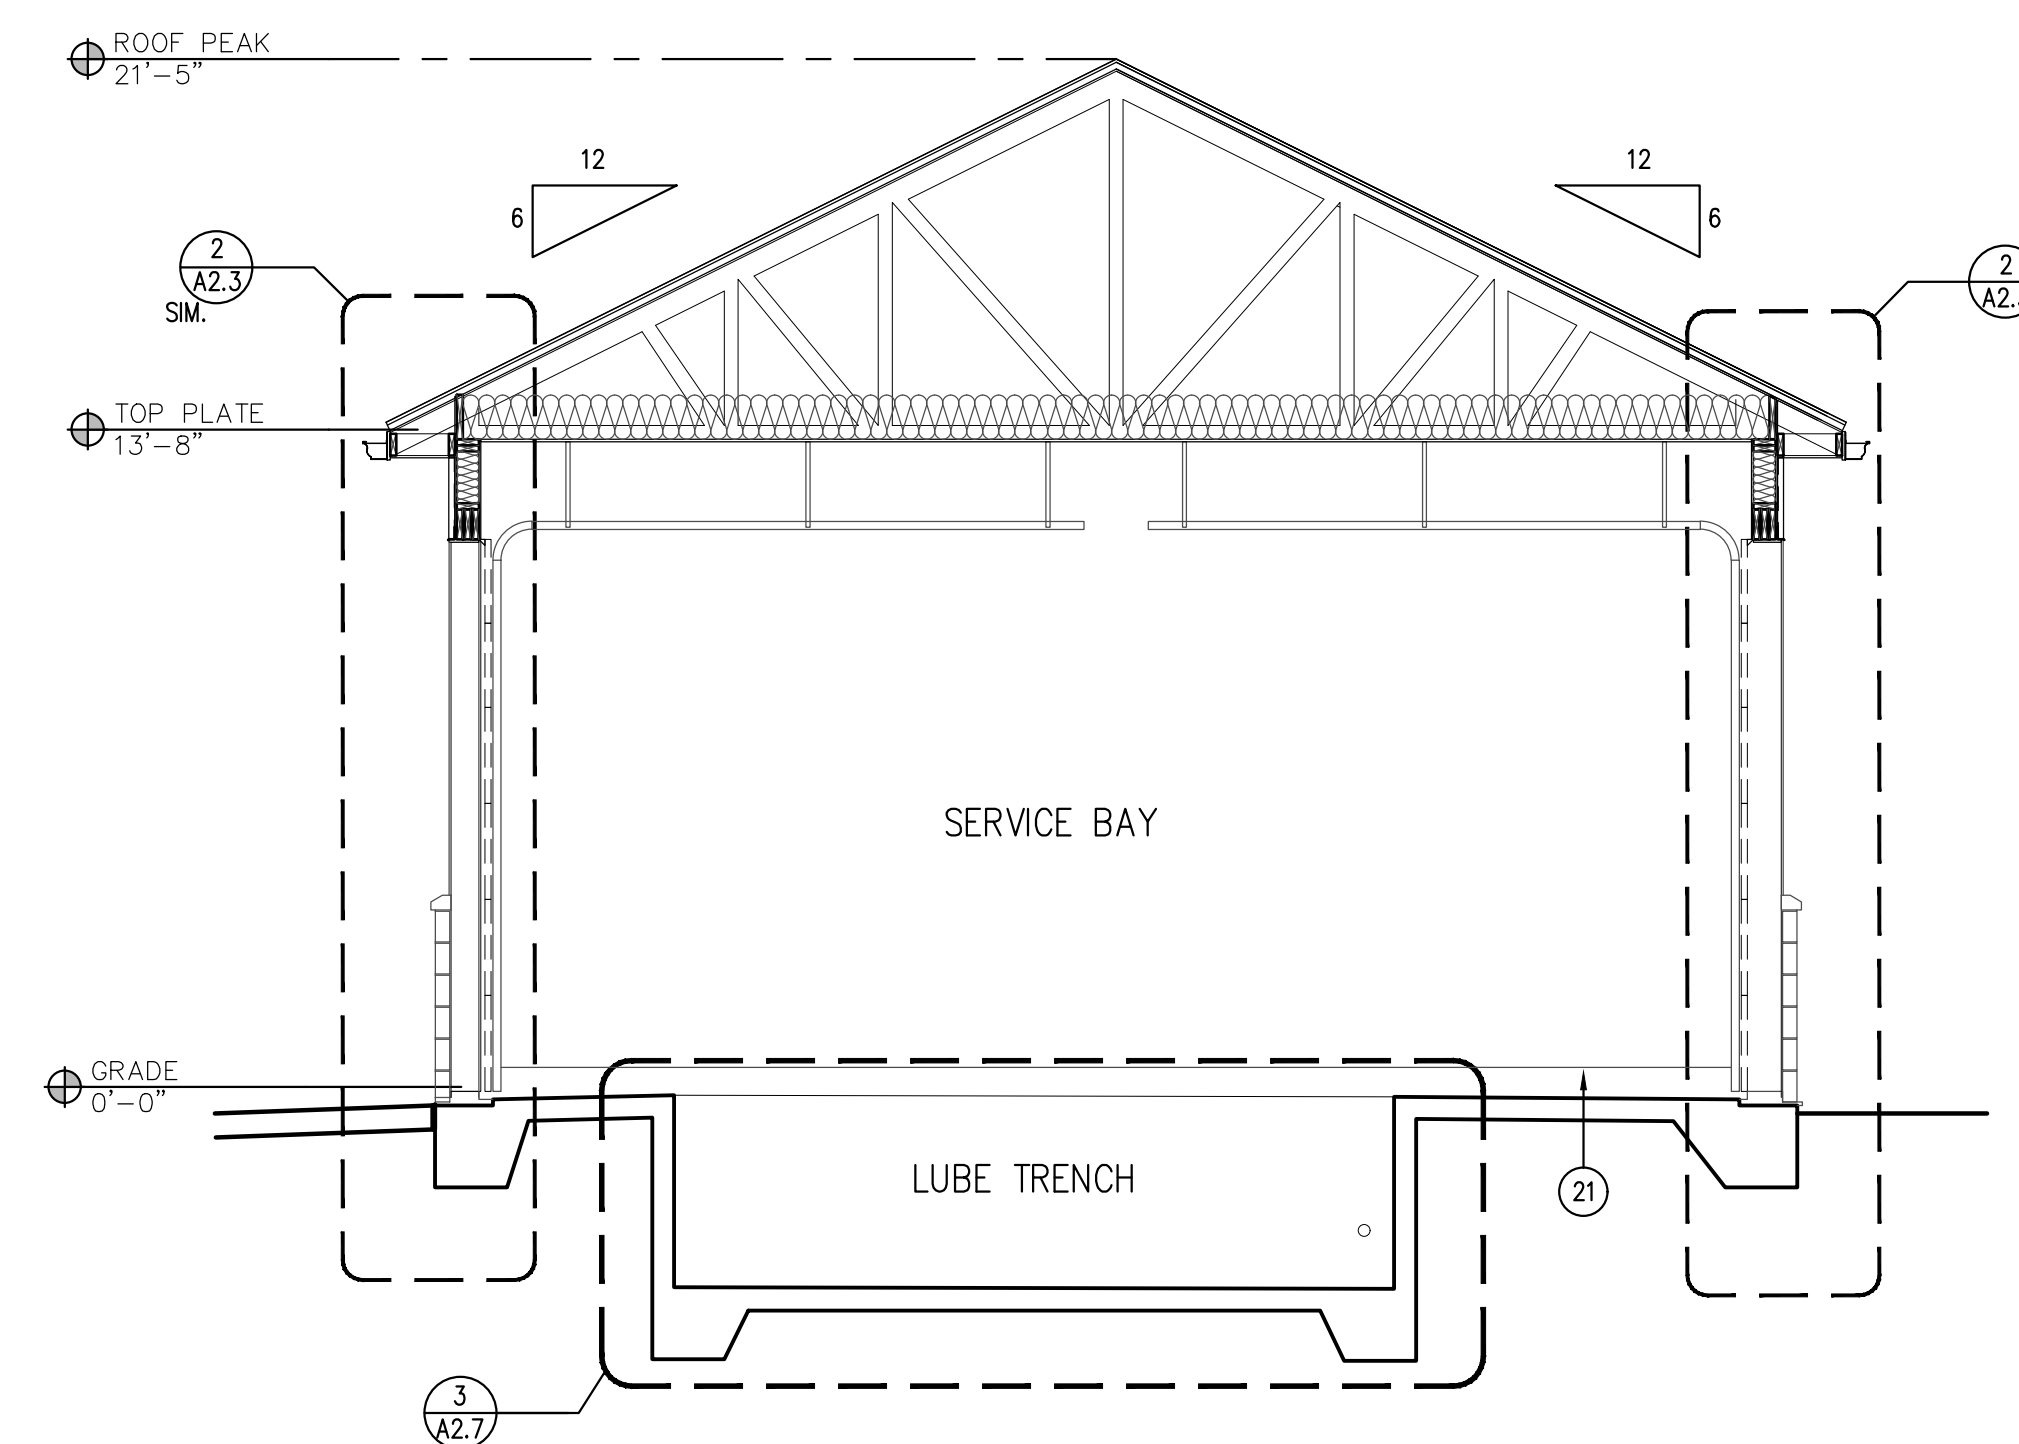

**3 BUILDING SECTION**  
SCALE: 1/4" = 1'-0"