




01 SECTION
SCALE: 3/4"=1'-0"

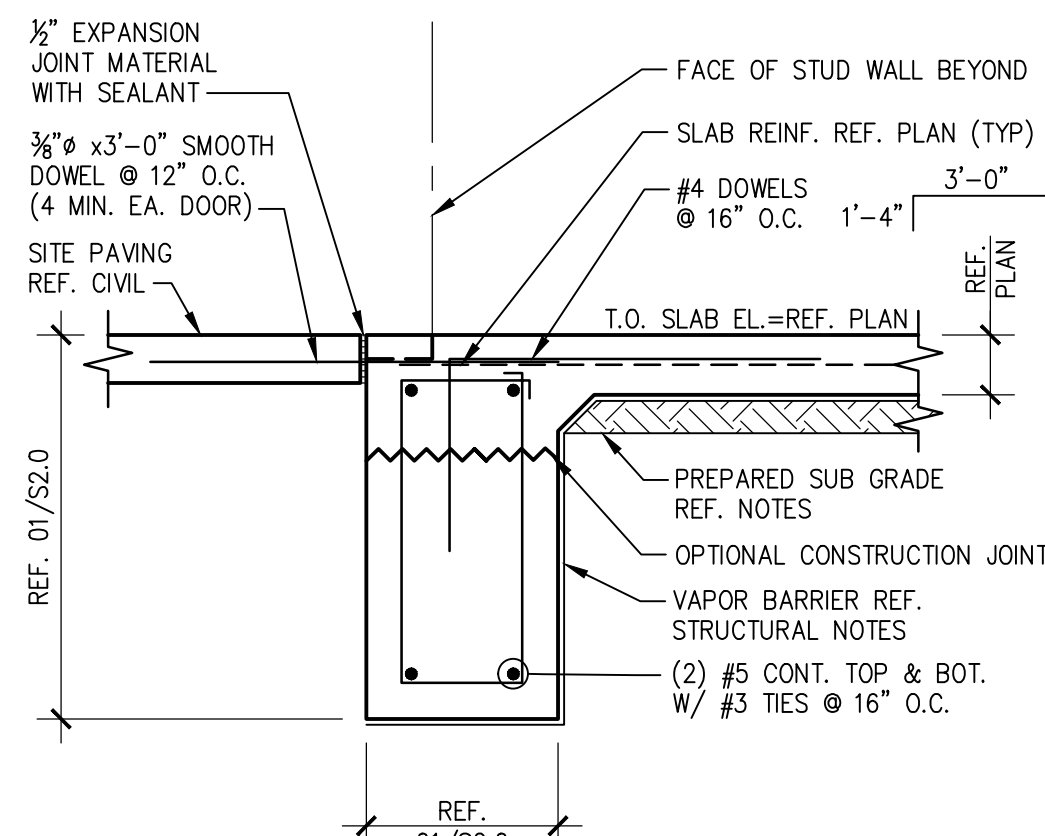


02 SECTION
SCALE: 3/4"=1'-0"

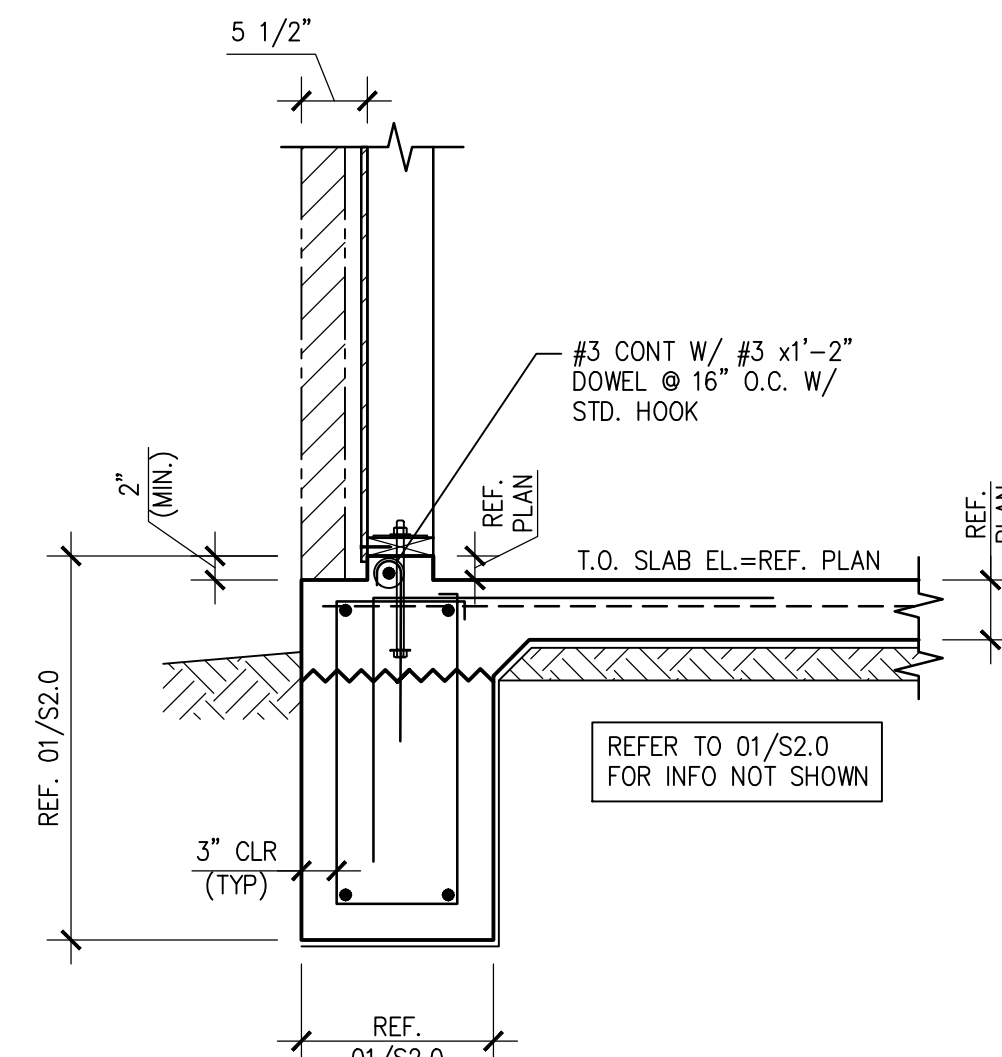


03 SECTION
SCALE: 3/4"=1'-0"

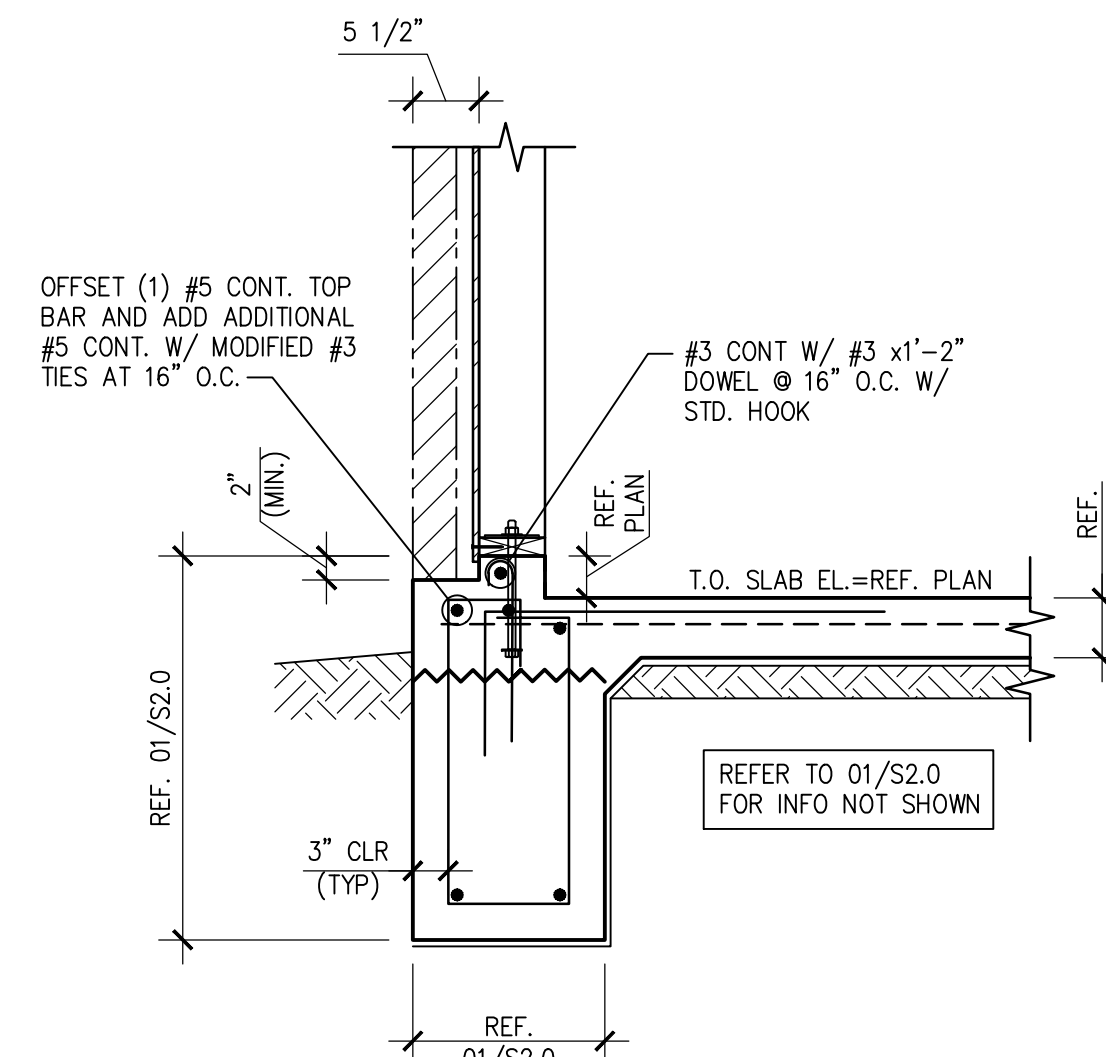


04 SECTION
SCALE: 3/4"=1'-0"

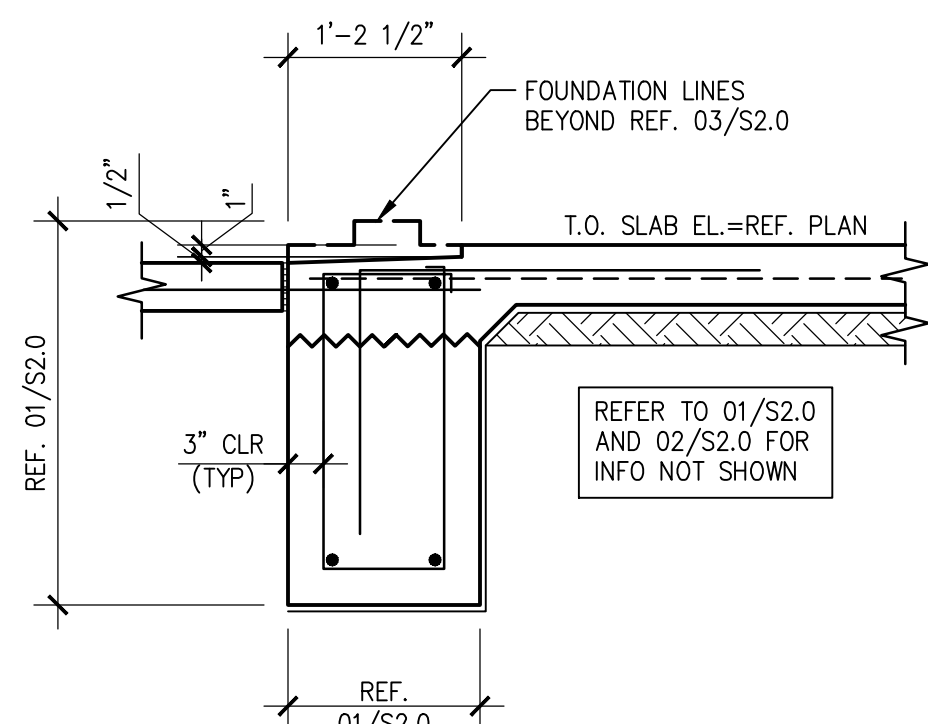


05 SECTION
SCALE: 3/4"=1'-0"

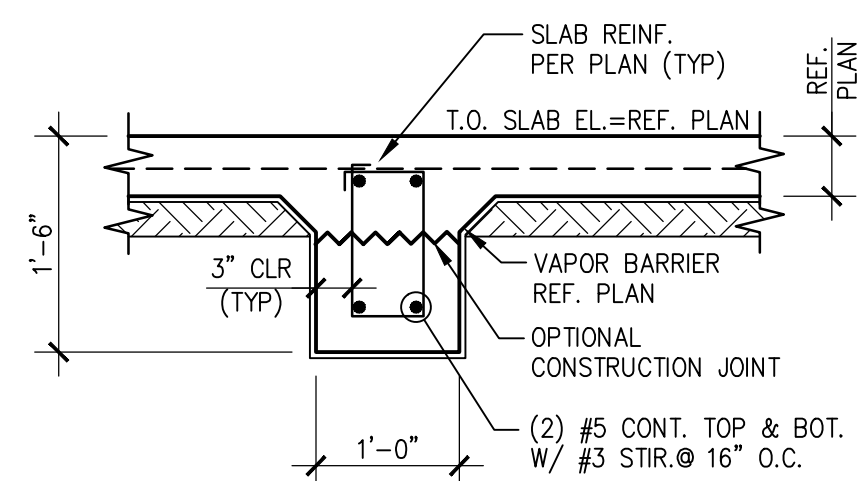


06 TYP. INTERIOR STIFFNER
SCALE: 3/4"=1'-0"

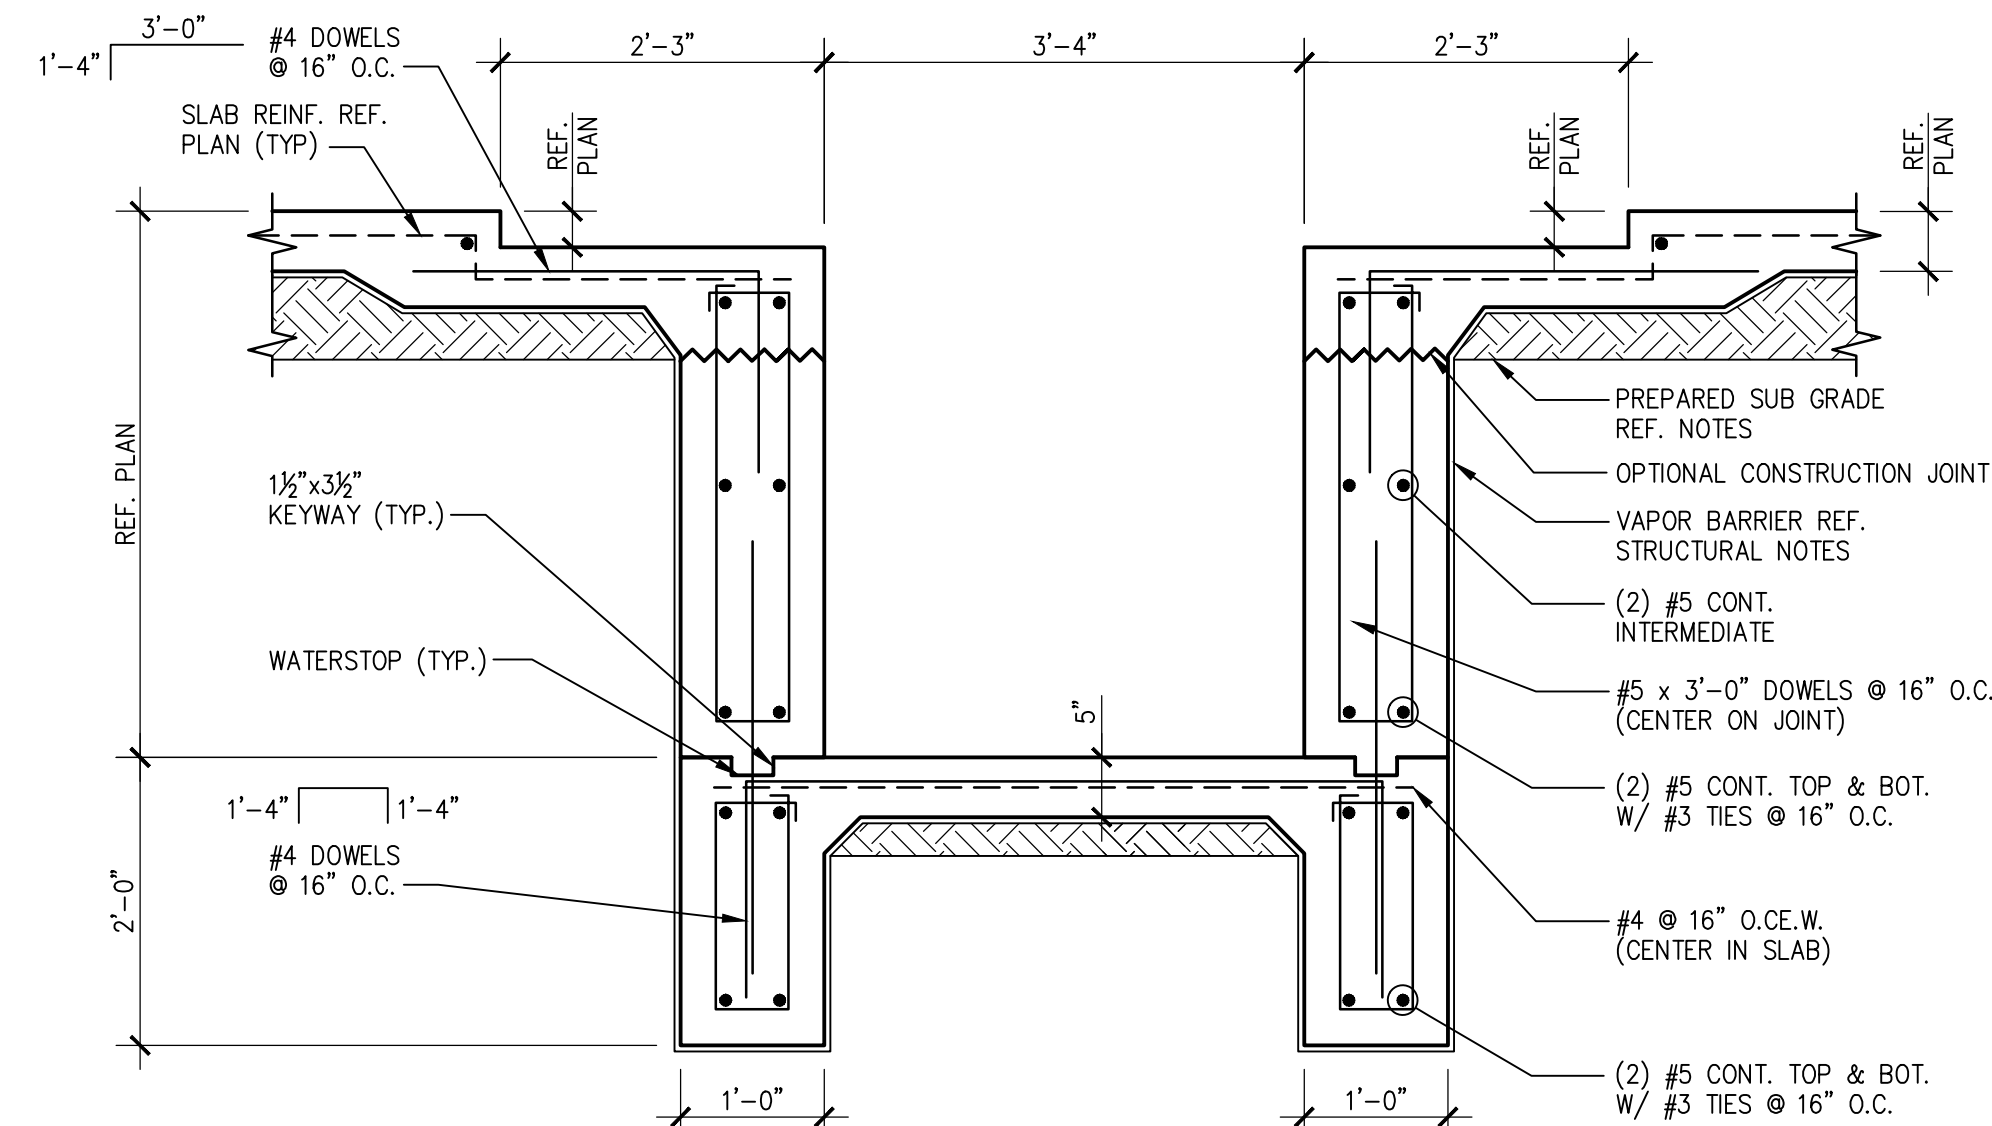


07 SECTION
SCALE: 3/4"=1'-0"

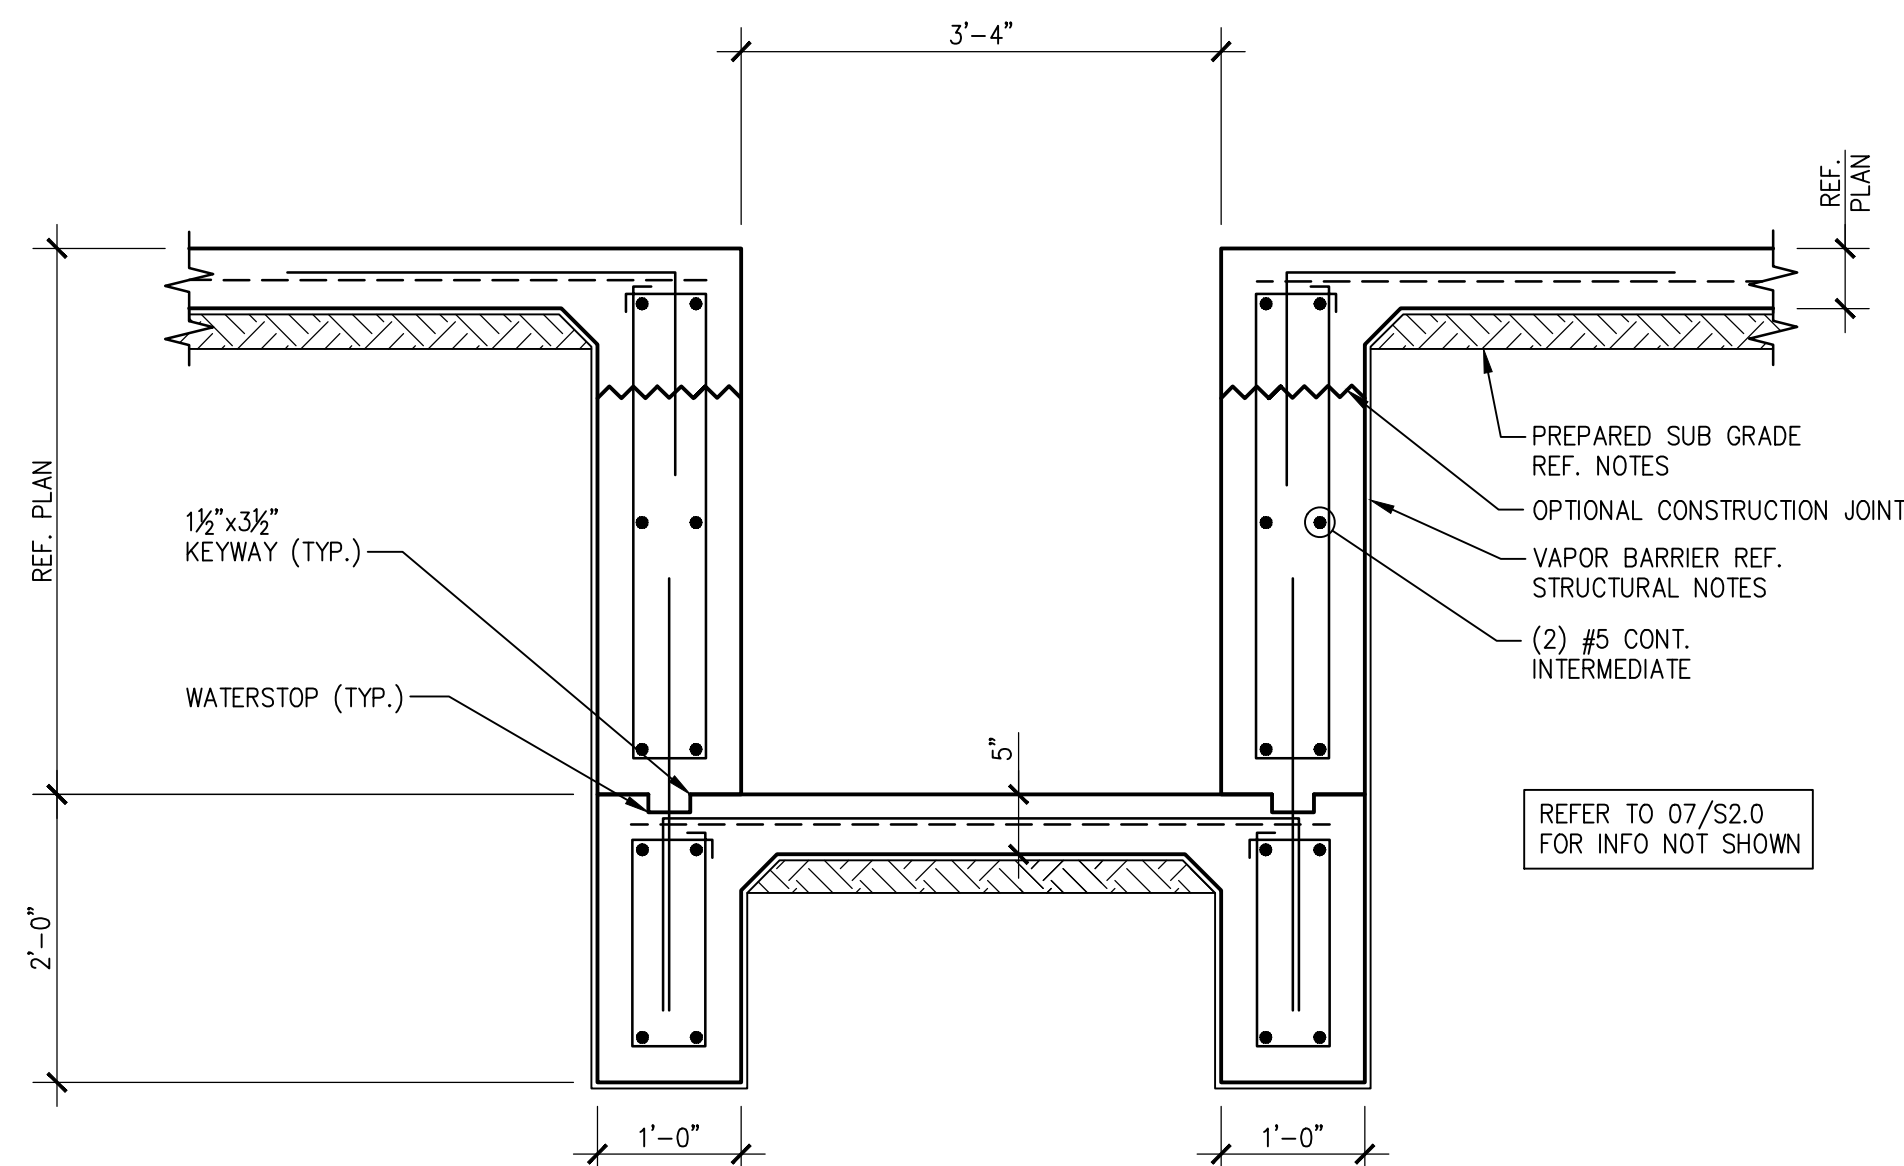


08 SECTION
SCALE: 3/4"=1'-0"

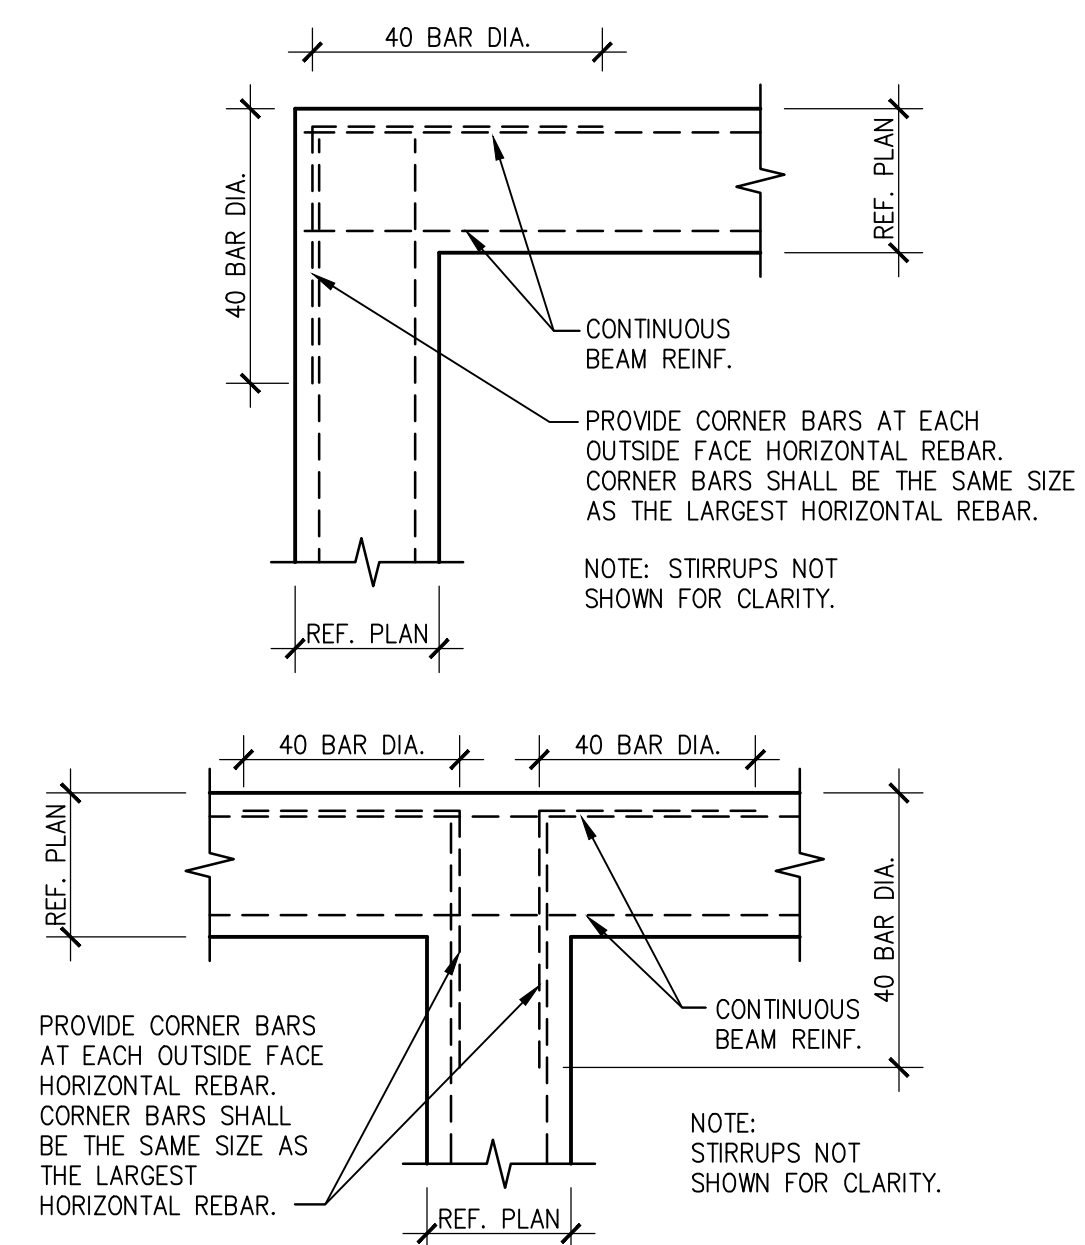

09 TYP. CORNER BAR DETAILS
SCALE: 3/4"=1'-0"

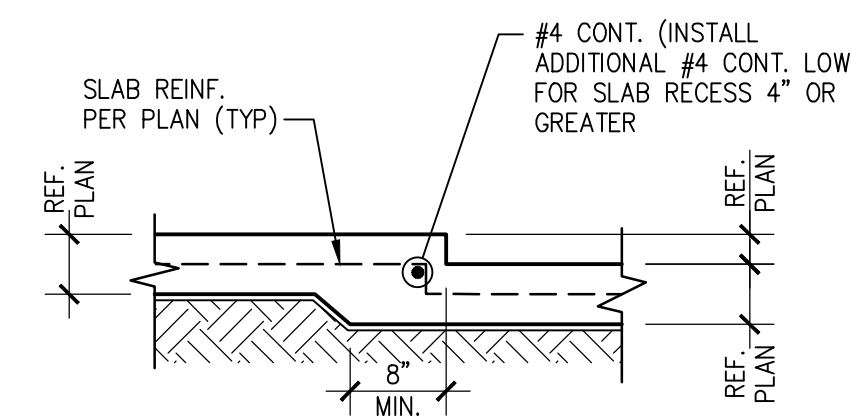

10 TYP. SLAB RECESS
SCALE: 3/4"=1'-0"

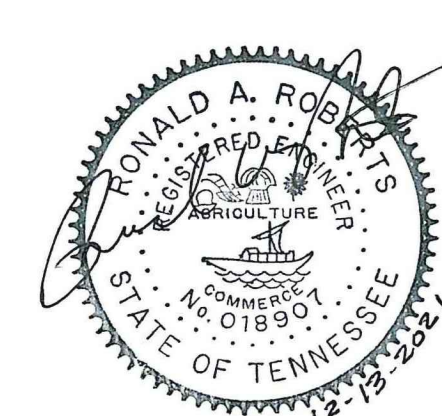

Ronald A. Roberts
Associates, Inc.
Consulting Engineers
2948 N. Stemmons Freeway
Dallas, Texas 75247-6103
Phone: (214) 637-6299
www.rara.net

JOHN FRANZ
architect
4055 International Plaza Suite 100
Fort Worth, Texas 76109
(817) 737-9922

STRICKLAND BROTHERS
TBD NEW SALEM HWY
MURFREESBORO, TN

Revisions:

File Name: 21286
Project No: 21286
Date: 12/13/21
Drawn By:
Checked By:

SHEET

S2.0
FOUNDATION
DETAILS