




**A**  
**Kitchen Elevation**  
Scale: 3/8"=1'-0"

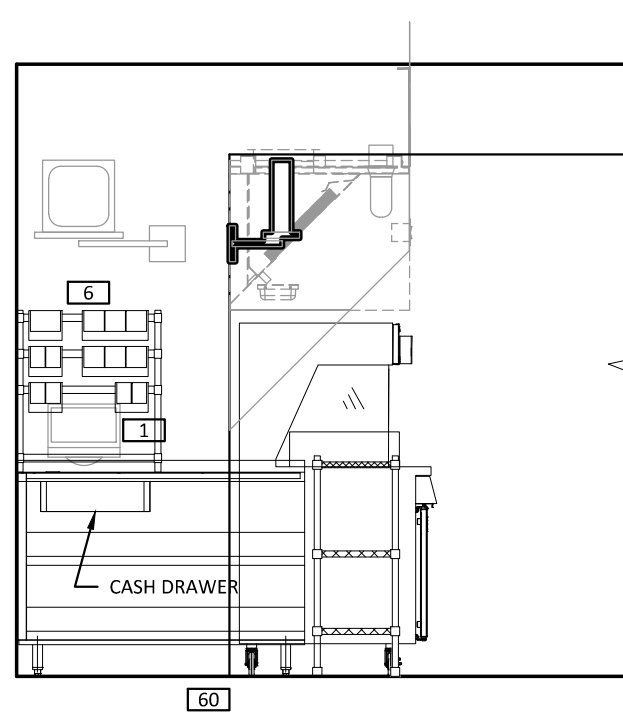


**C**  
**Kitchen Elev.**  
Scale: 3/8"=1'-0"

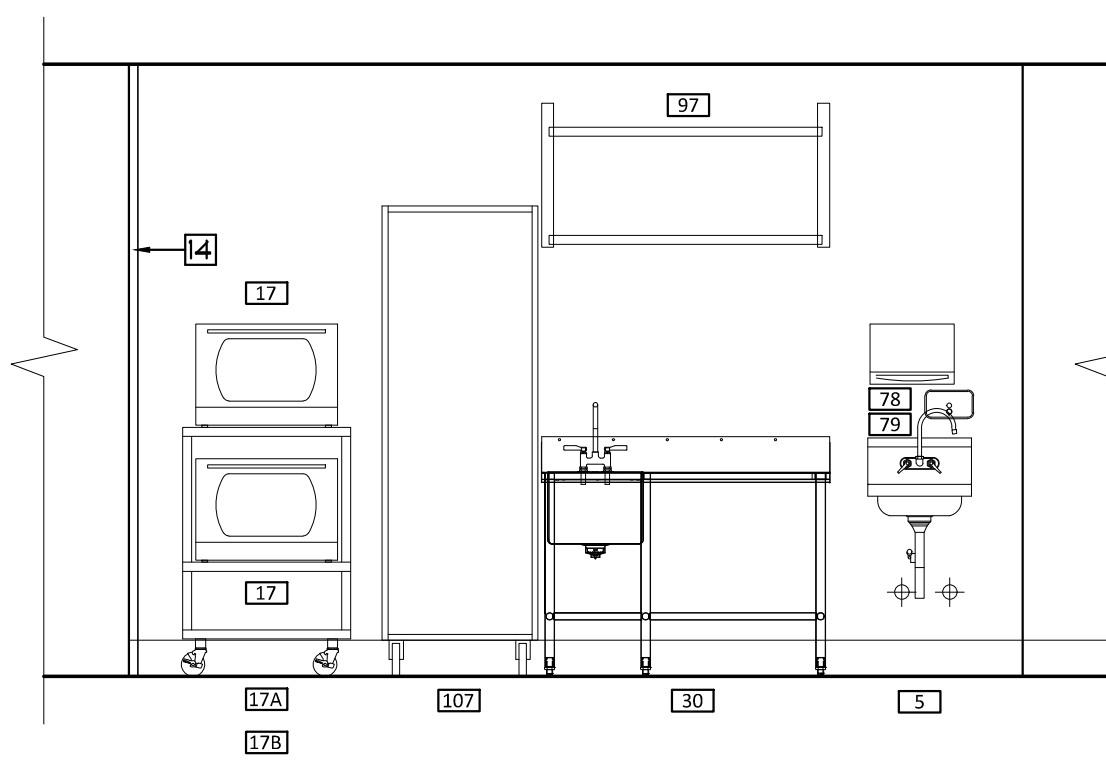


**D**  
**Kitchen Elevation**  
Scale: 3/8"=1'-0"

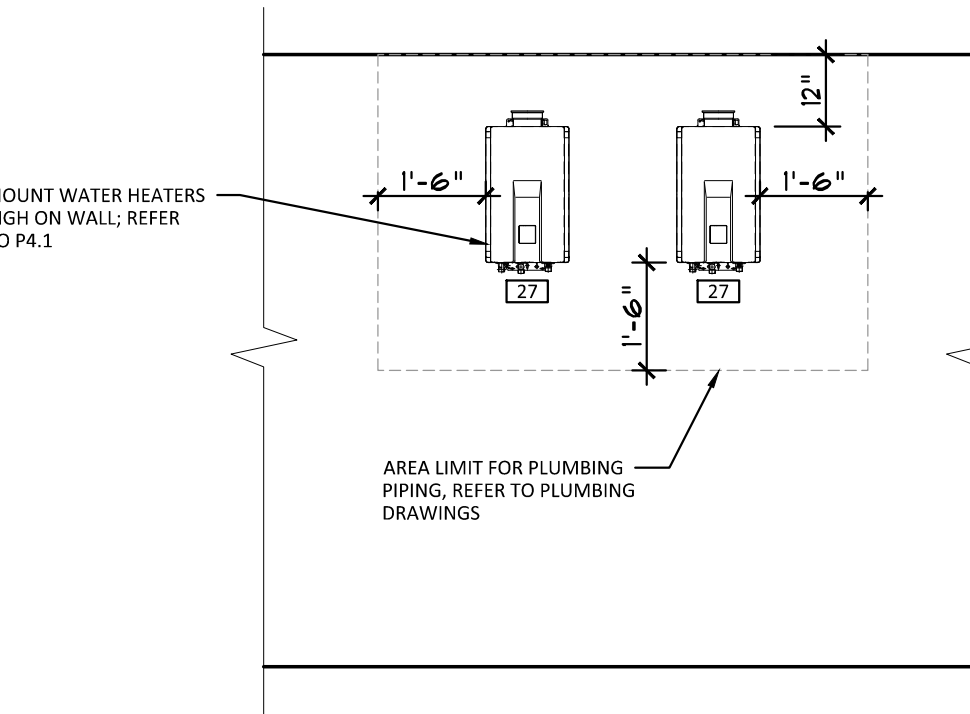


**H**  
**Kitchen Elev.**  
Scale: 3/8"=1'-0"

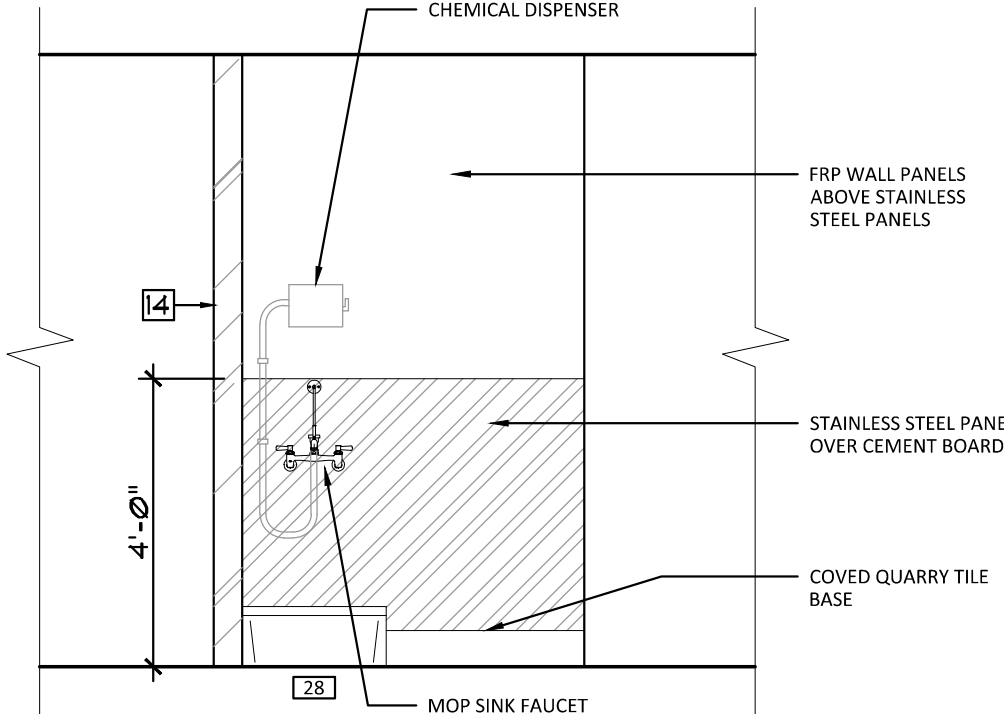


**J**  
**Kitchen Elev.**  
Scale: 3/8"=1'-0"

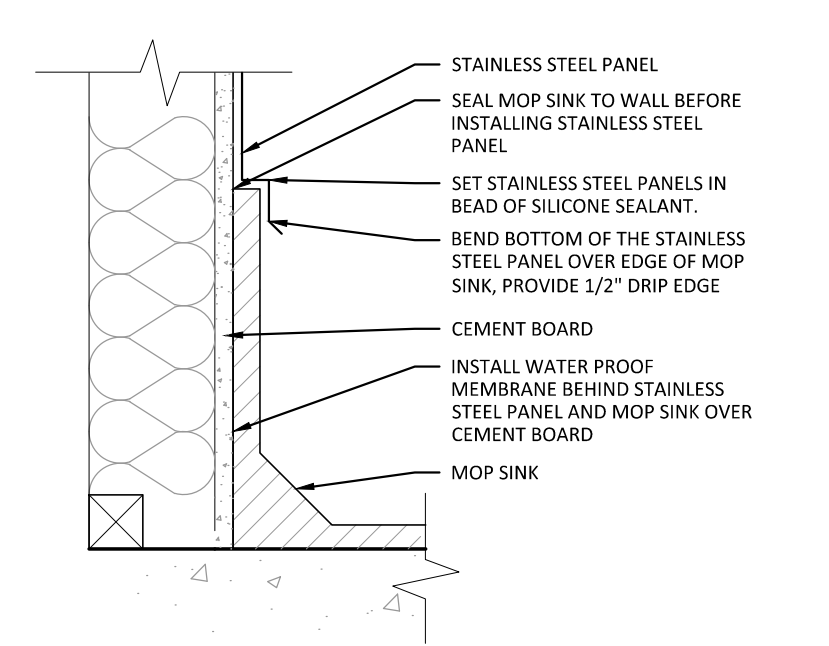


**K**  
**Mop Sink Section Detail**  
Scale: 1 1/2"=1'-0"

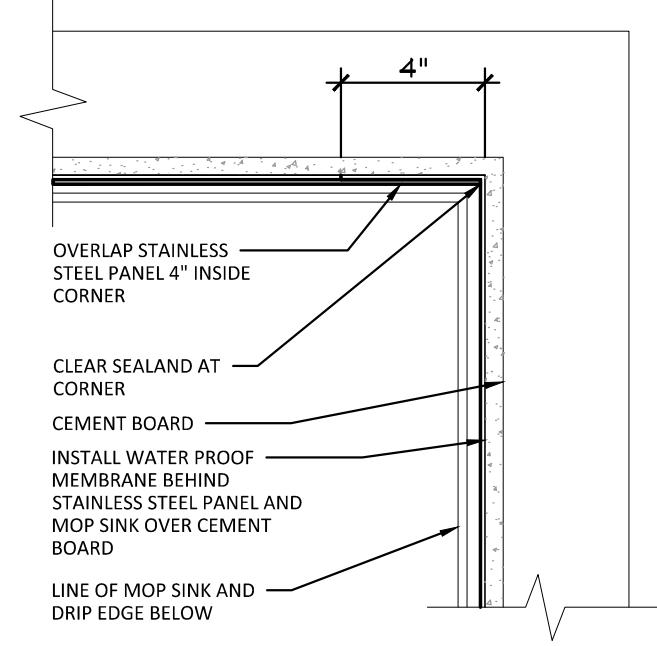


**L**  
**Mop Sink Corner Detail**  
Scale: 1 1/2"=1'-0"

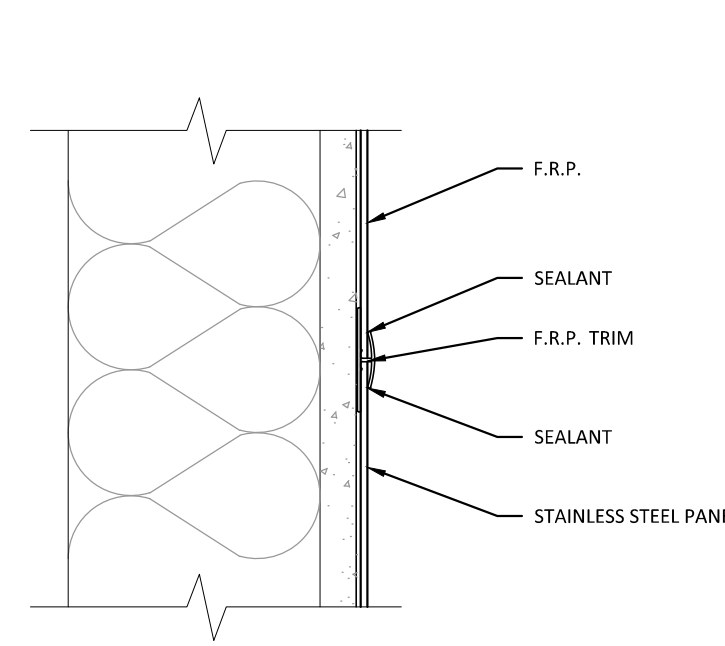


**M**  
**Mop Sink Trim Detail**  
Scale: 3"=1'-0"

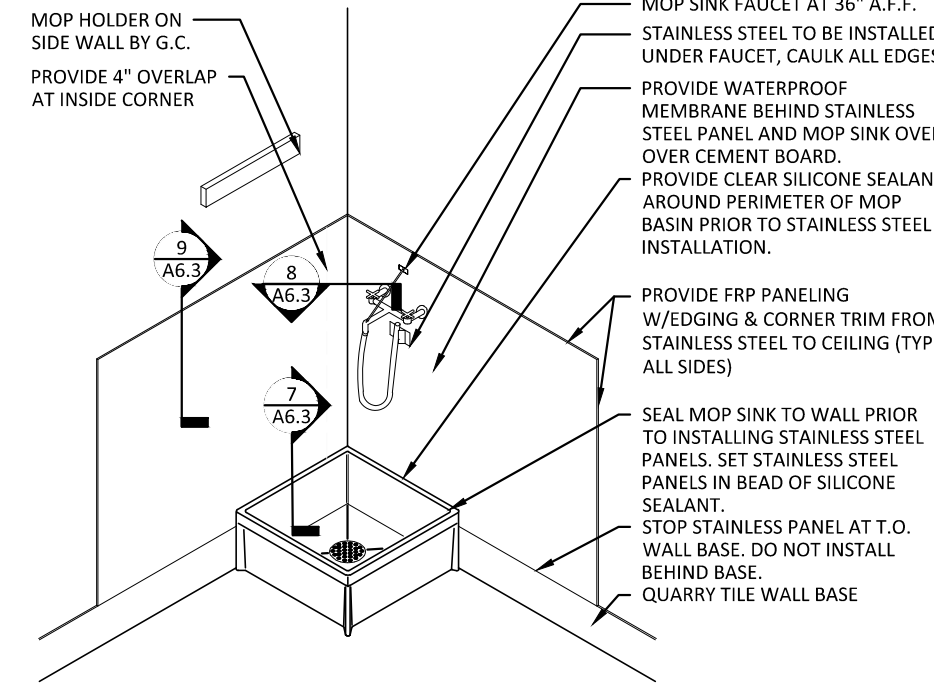


**N**  
**Mop Sink Detail**  
Not To Scale

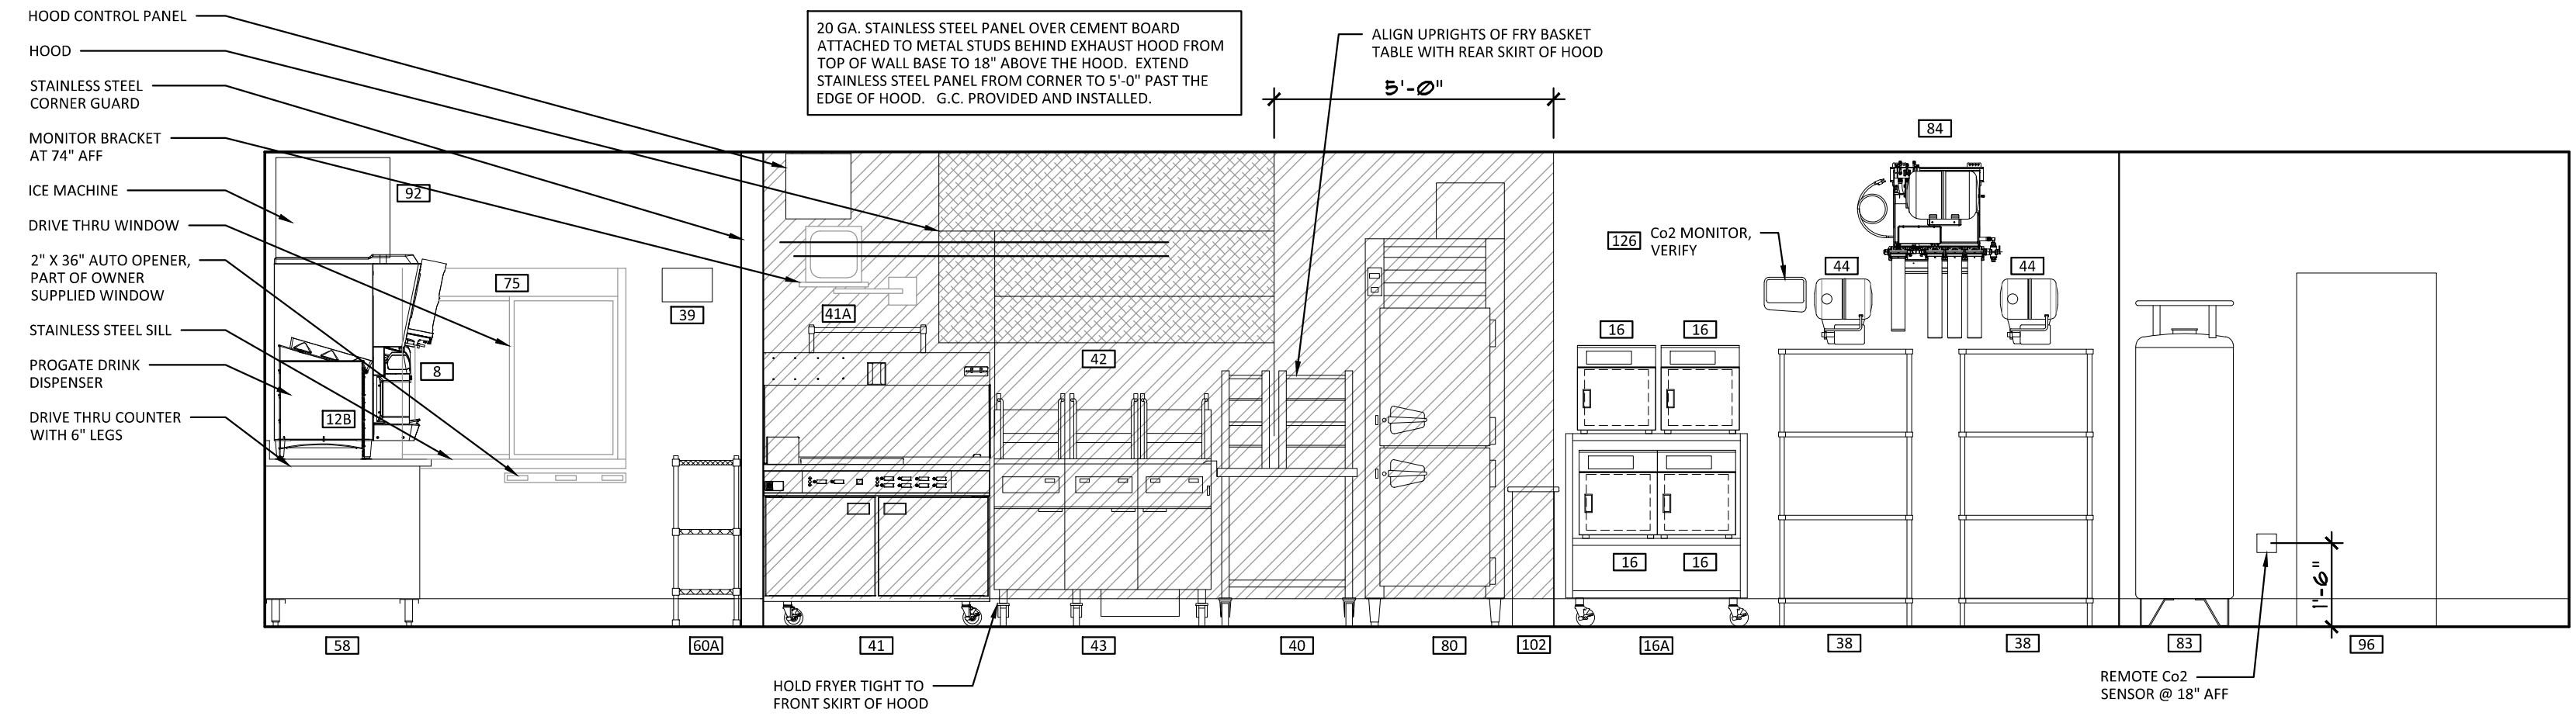


**B**  
**Kitchen Elevation**  
Scale: 3/8"=1'-0"

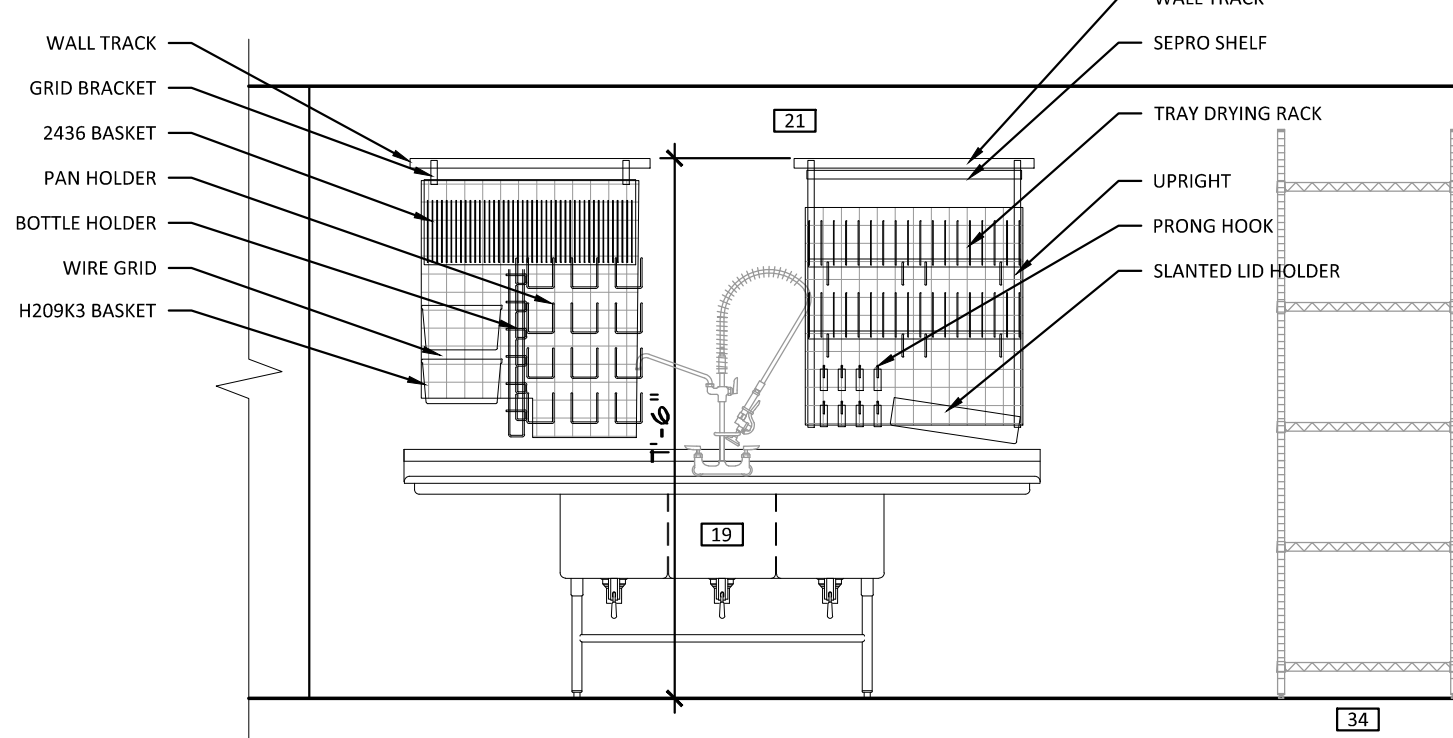

**E**  
**Kitchen Elevation**  
Scale: 3/8"=1'-0"

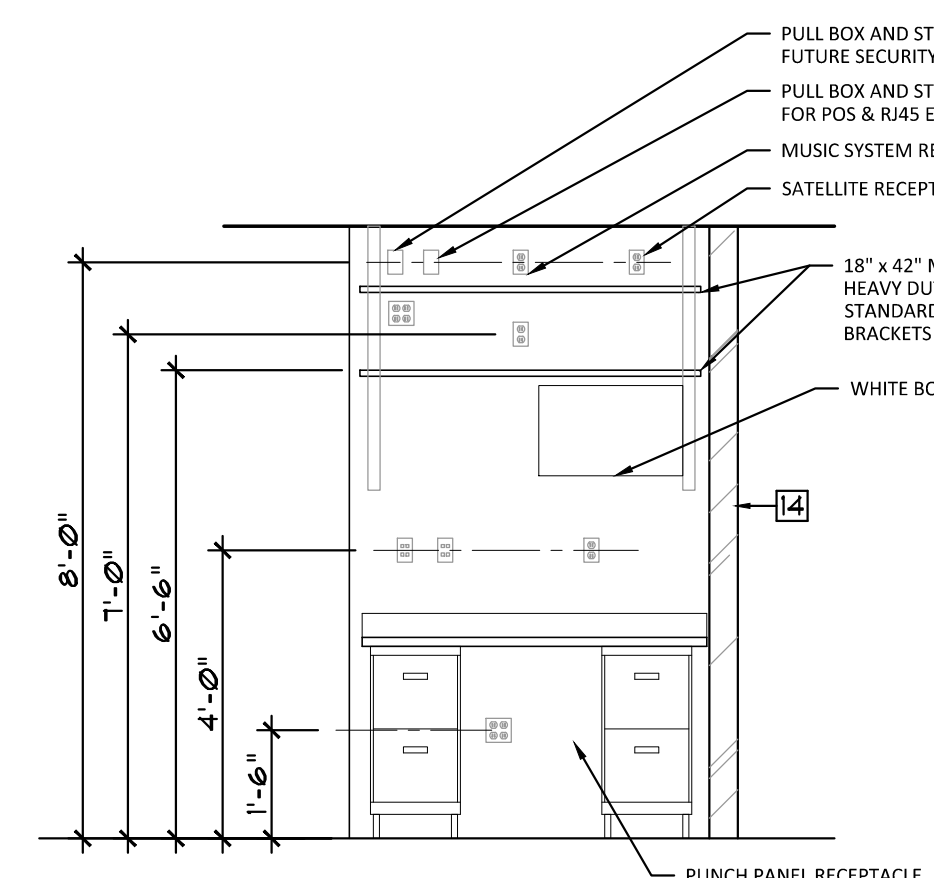

**F**  
**Manager's Desk Kitchen Elev.**  
Scale: 3/8"=1'-0"

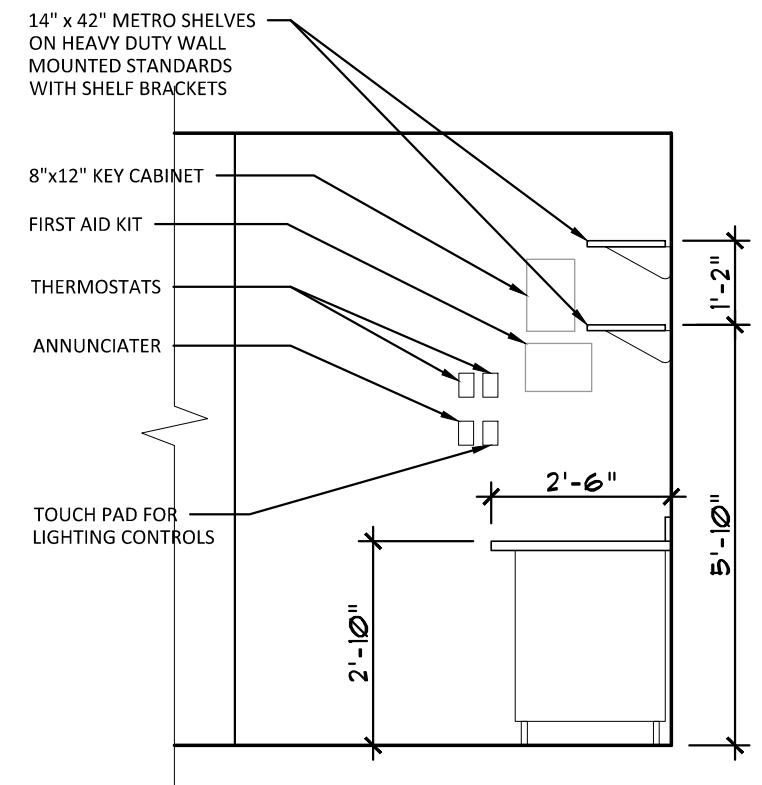

**G**  
**Manager's Desk Kitchen Elev.**  
Scale: 3/8"=1'-0"