




**01 SECTION**  
SCALE: 3/4"=1'-0"

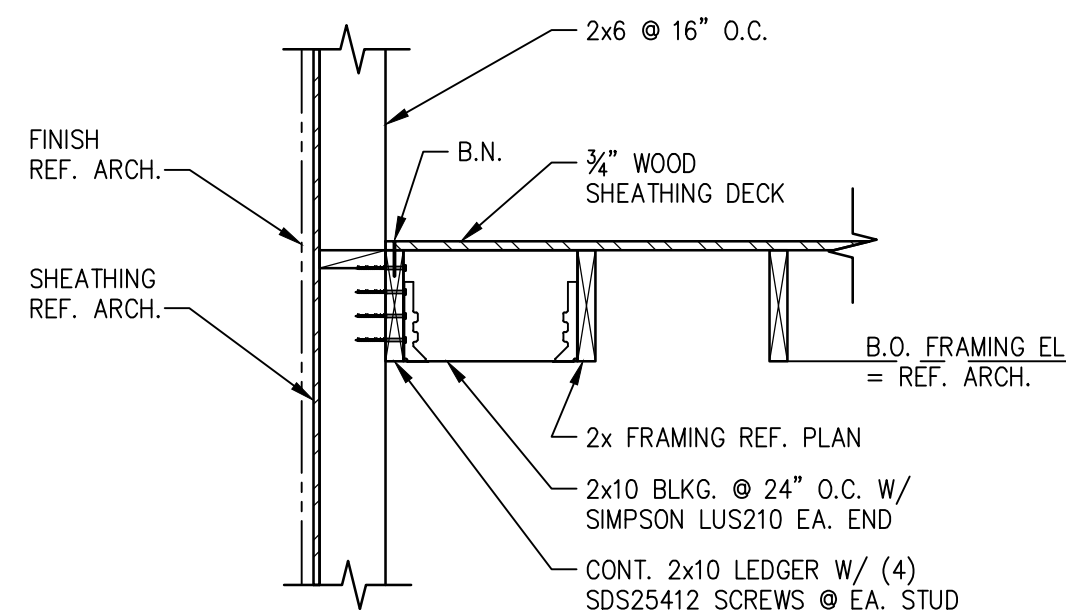


**02 SECTION**  
SCALE: 3/4"=1'-0"

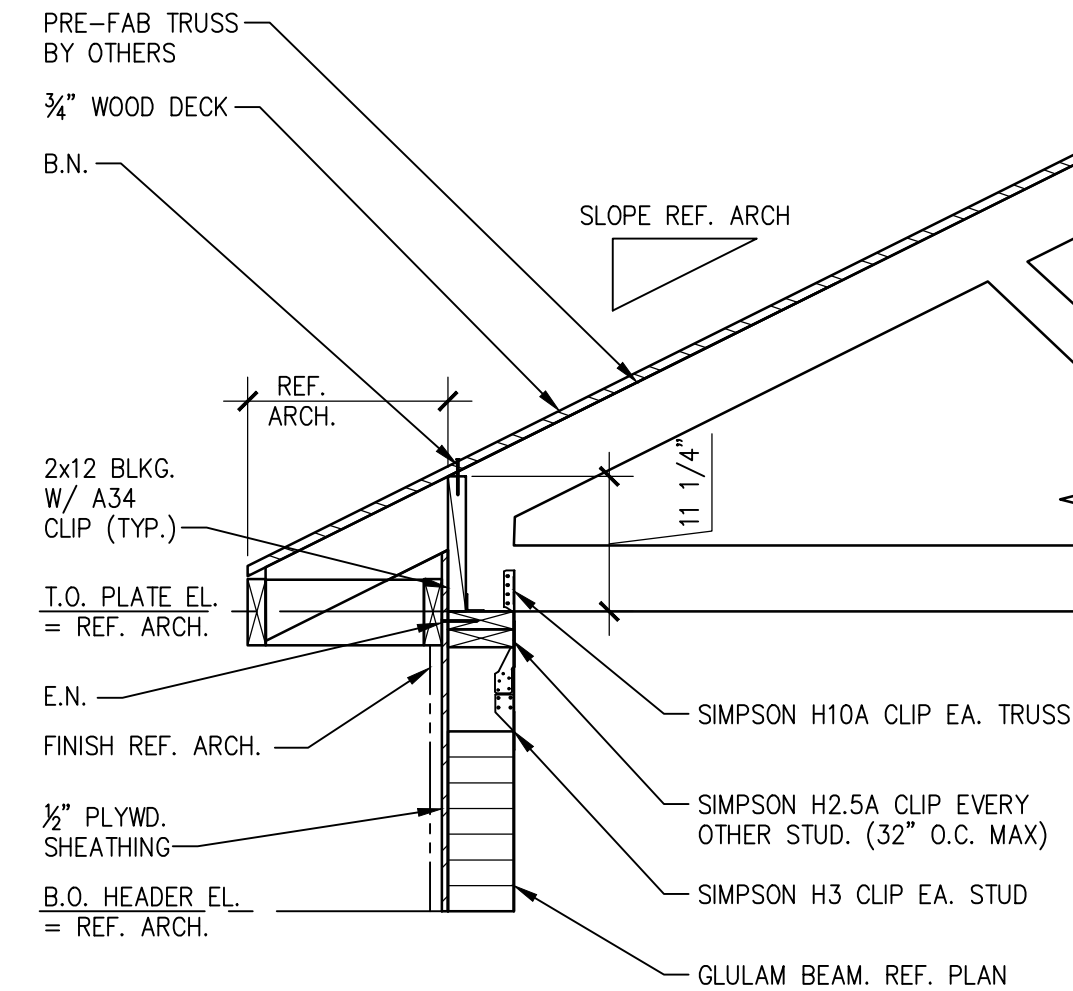


**03 SECTION**  
SCALE: 3/4"=1'-0"

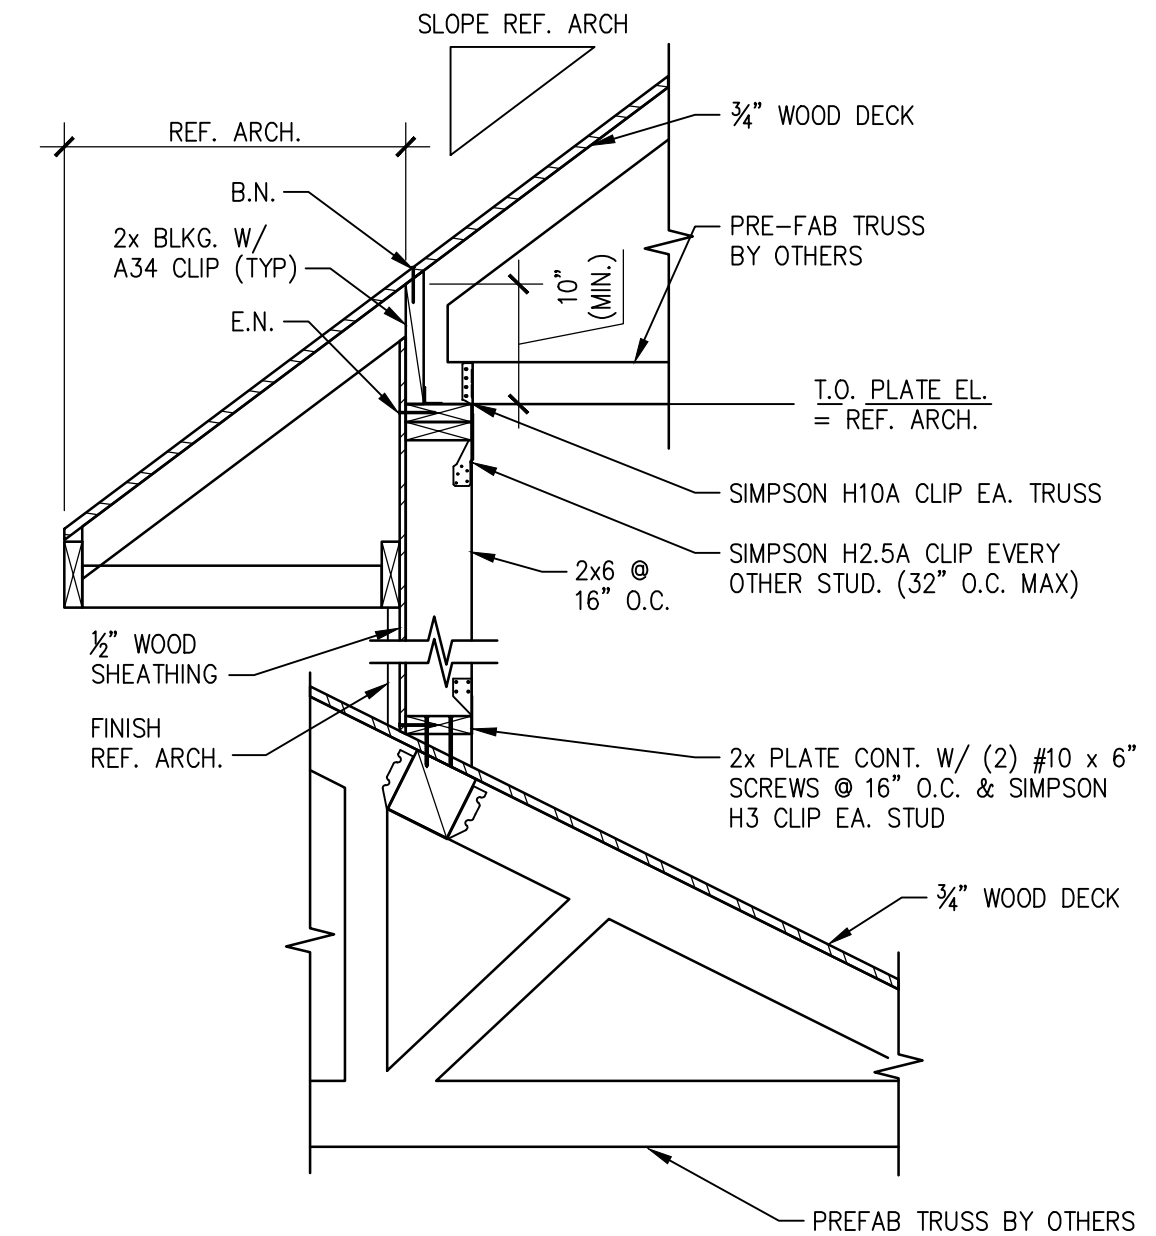


**04 SECTION**  
SCALE: 3/4"=1'-0"

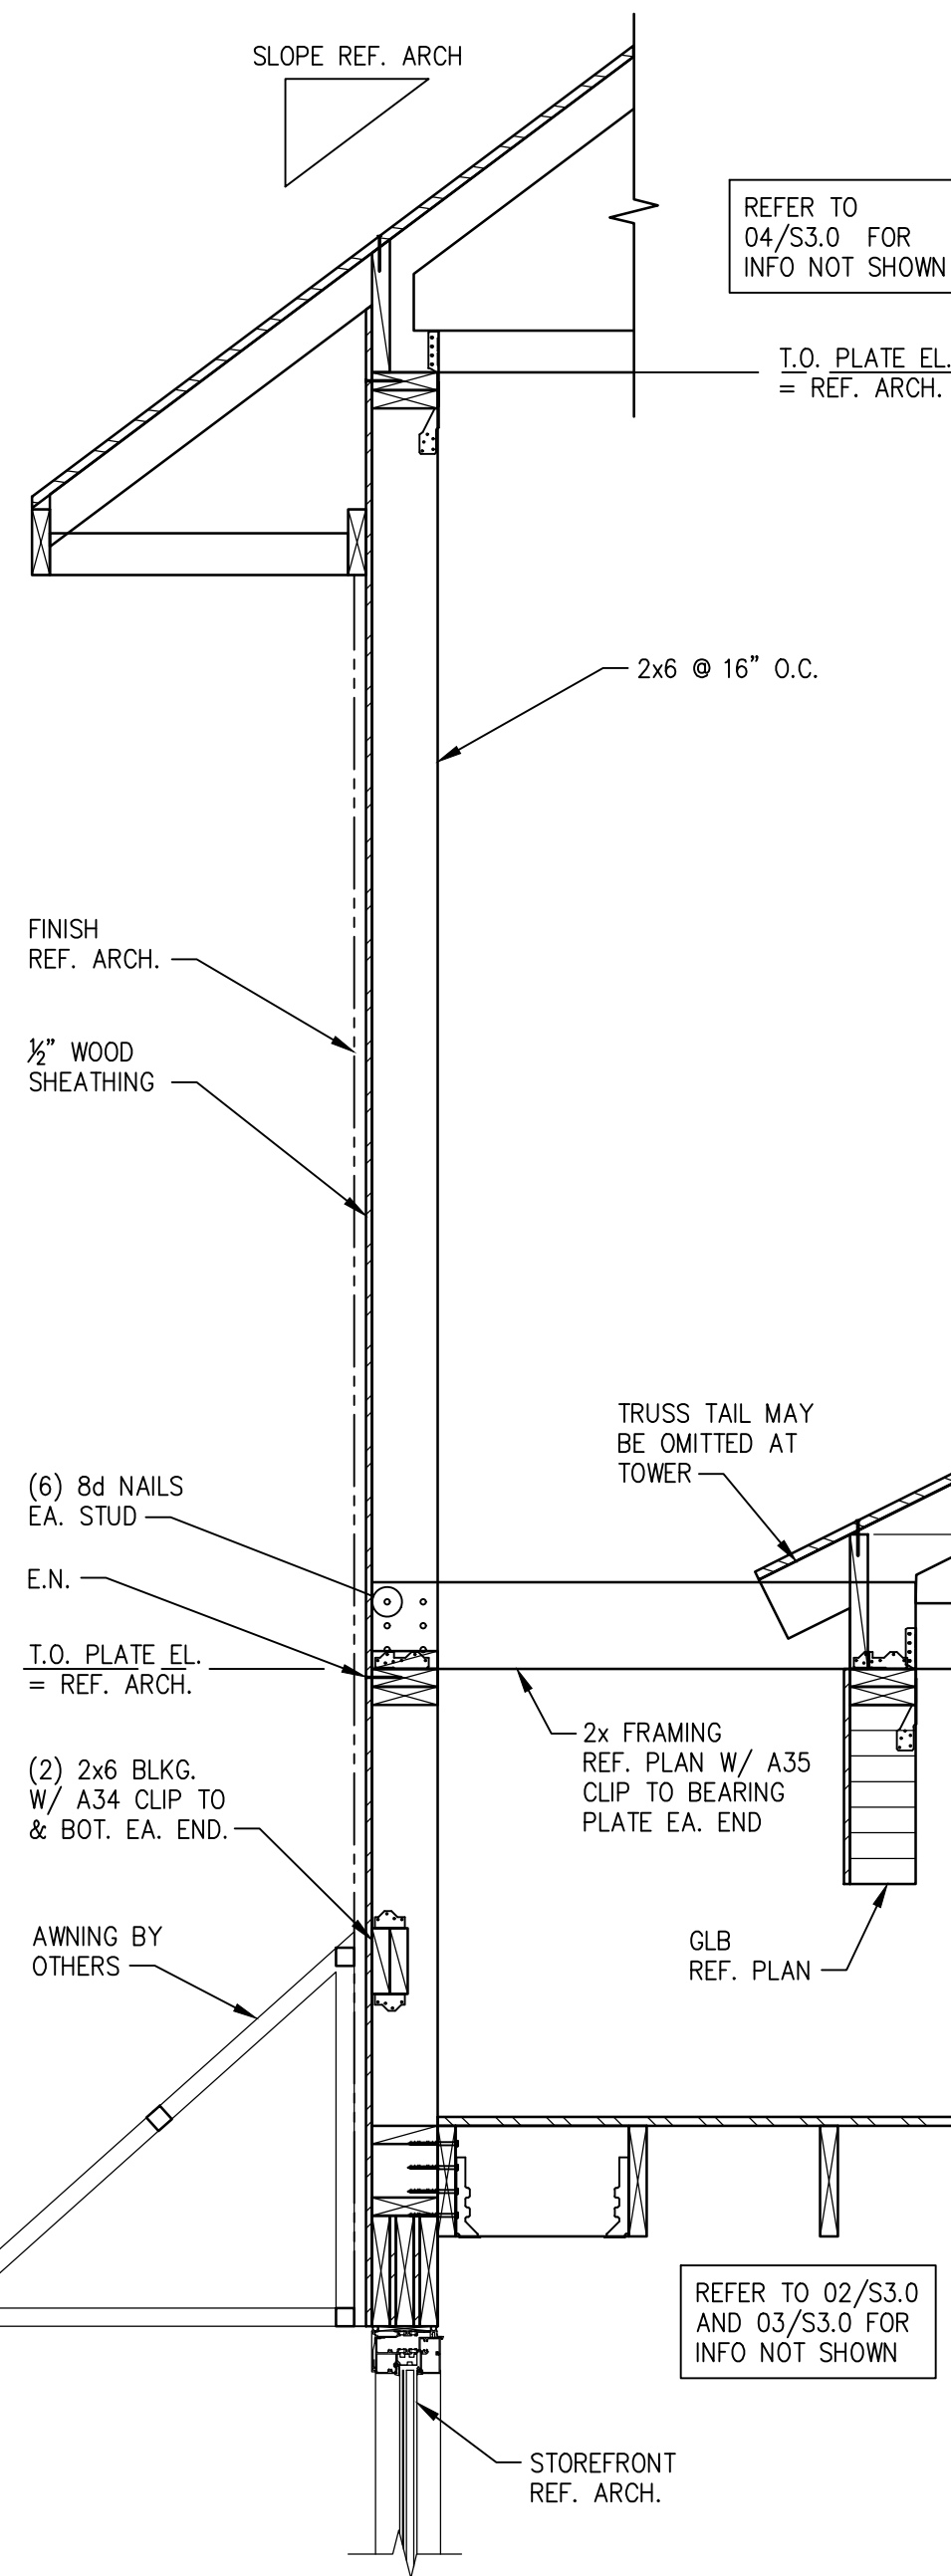


**07 SECTION**  
SCALE: 3/4"=1'-0"

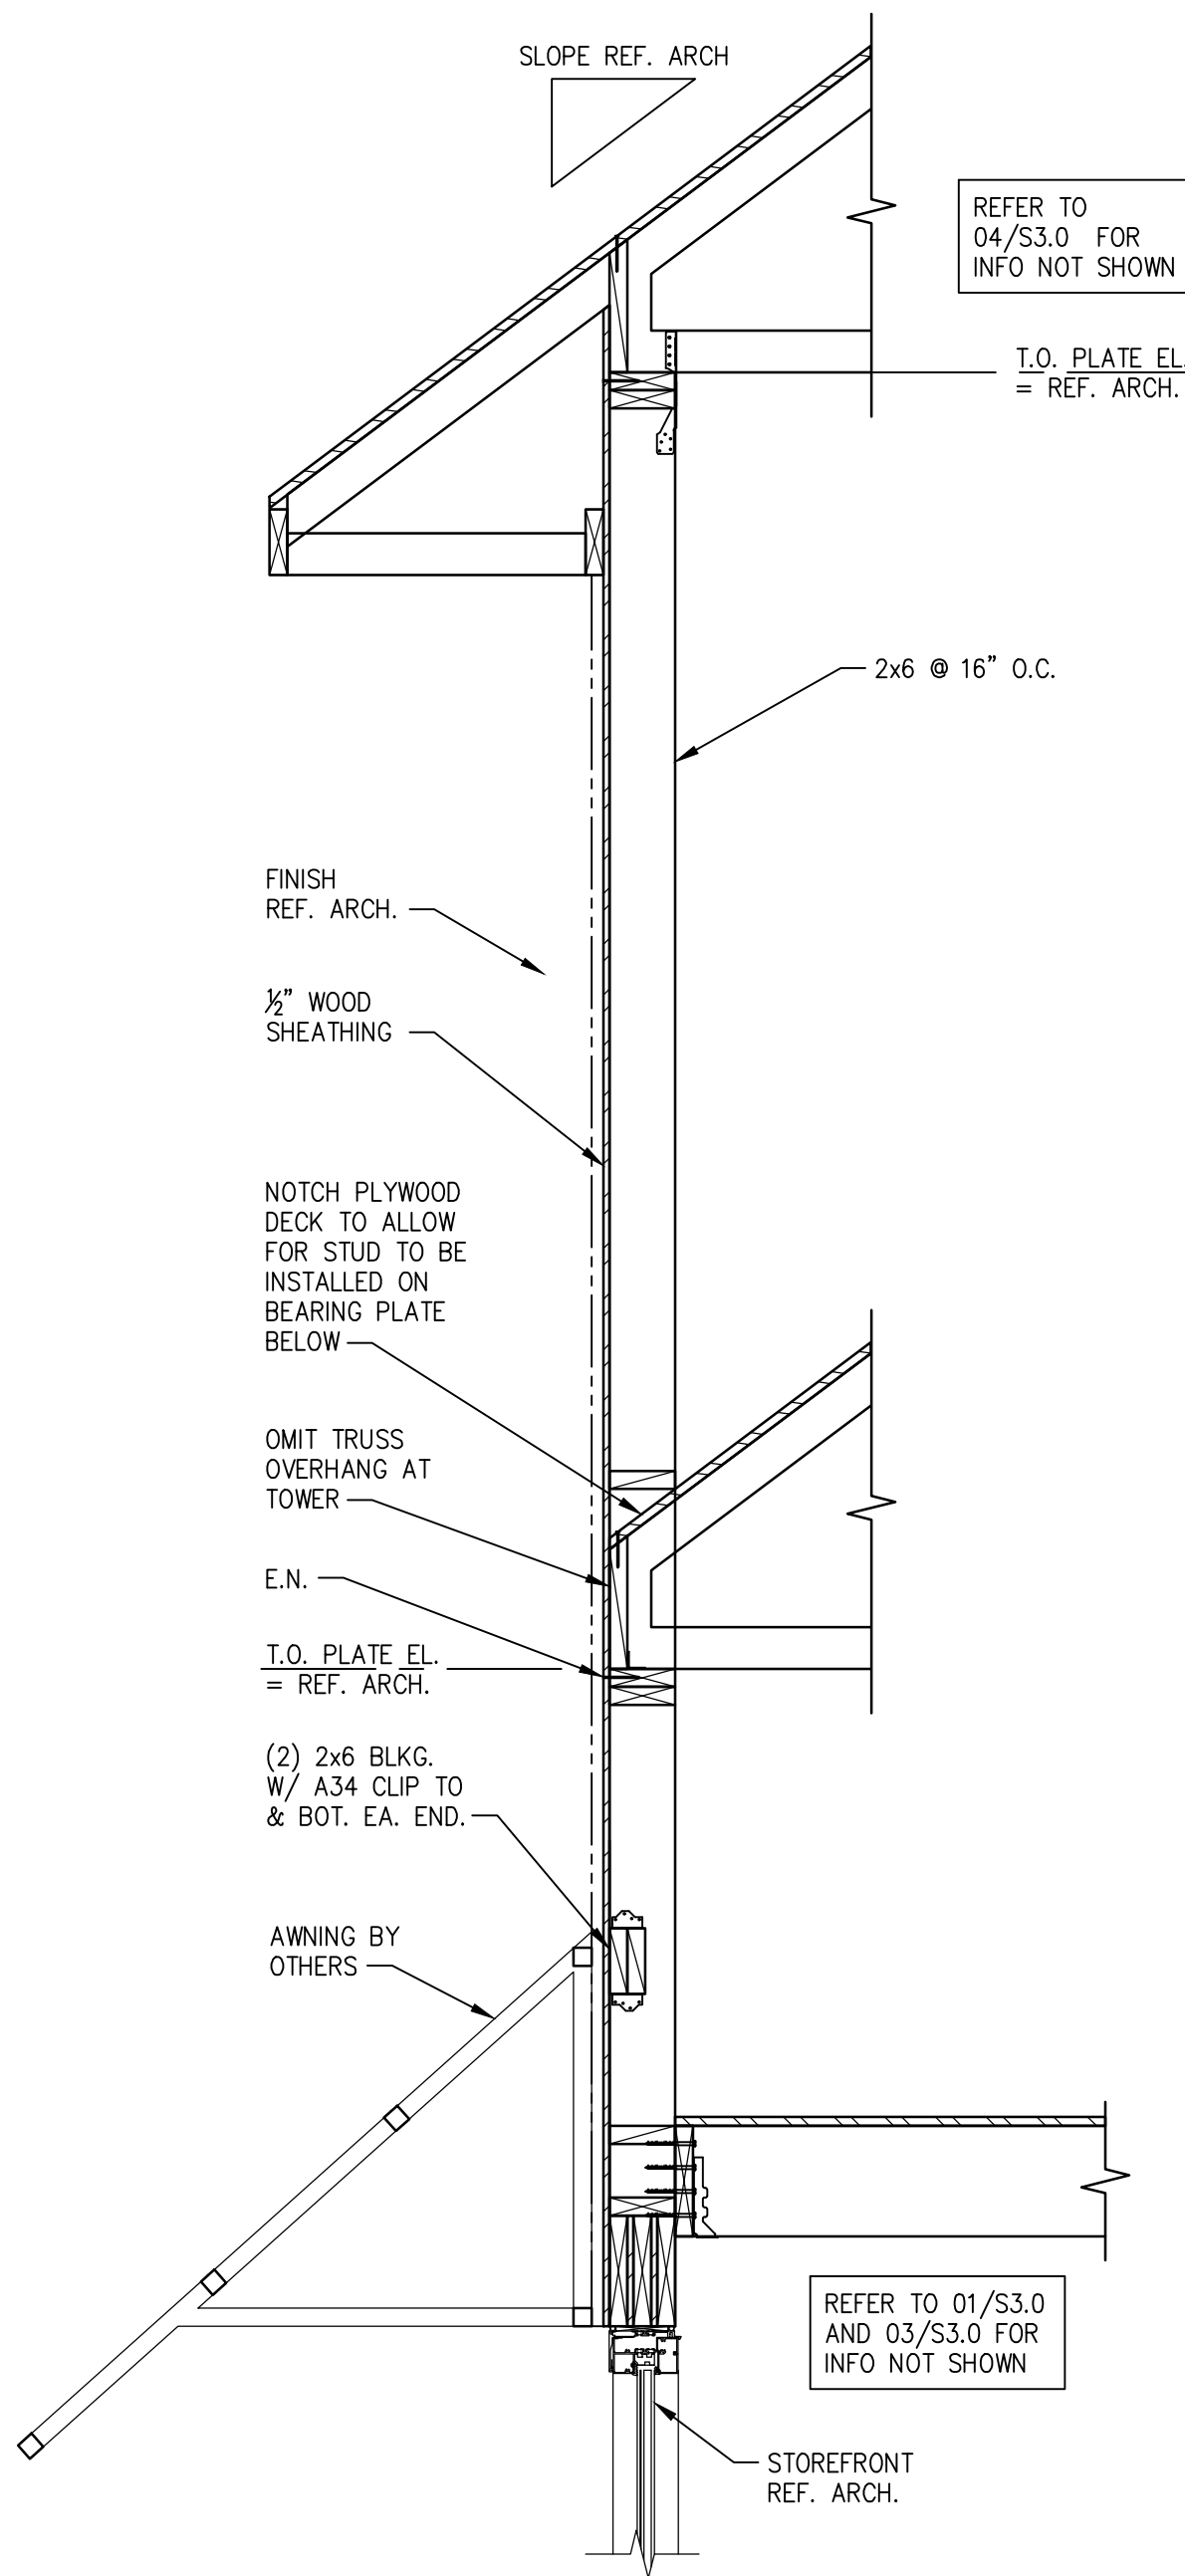


**08 SECTION**  
SCALE: 3/4"=1'-0"

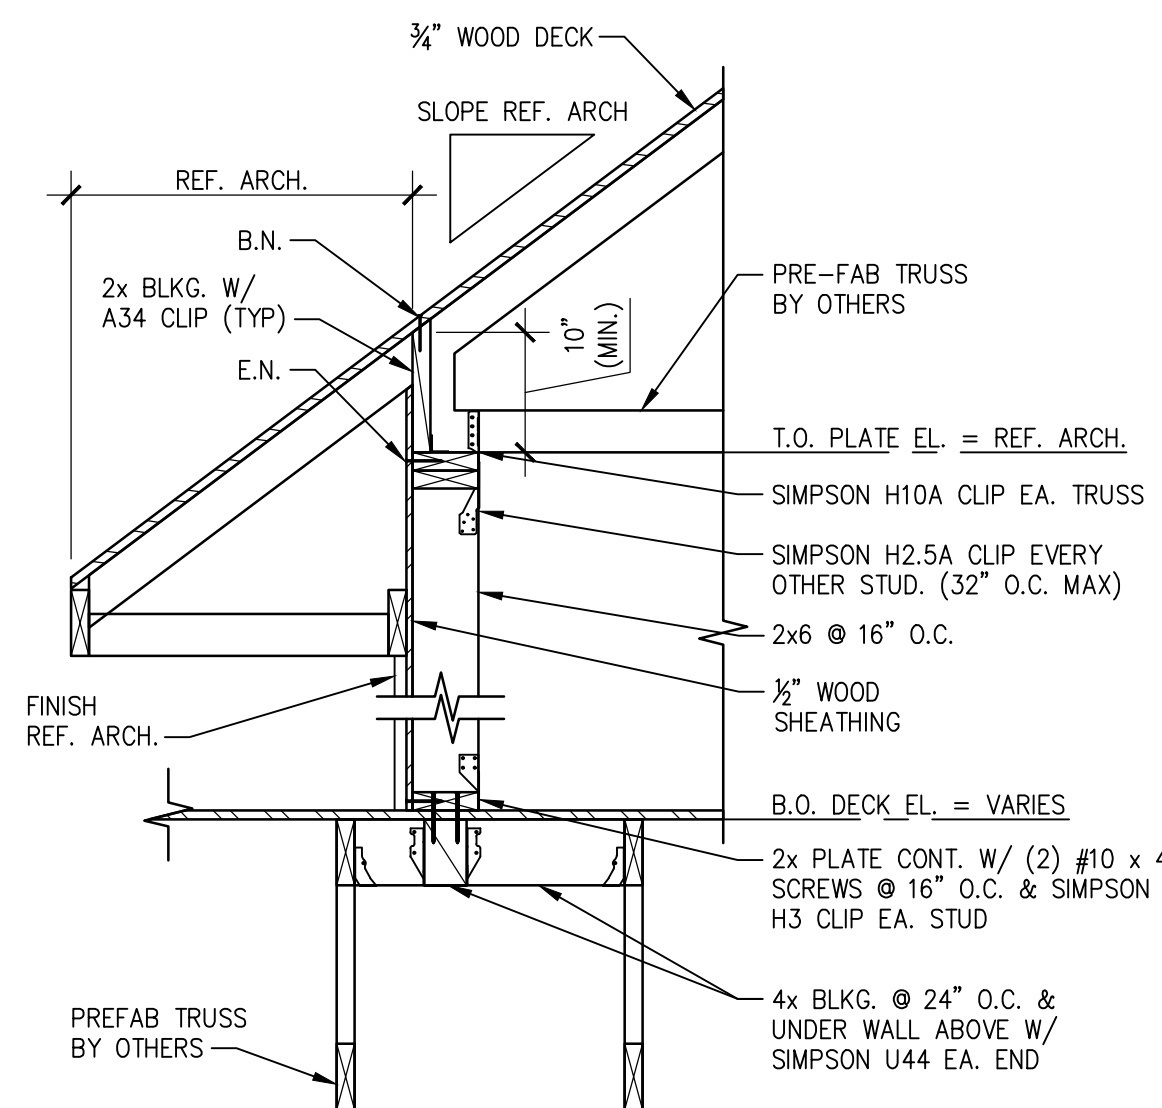


**05 SECTION**  
SCALE: 3/4"=1'-0"

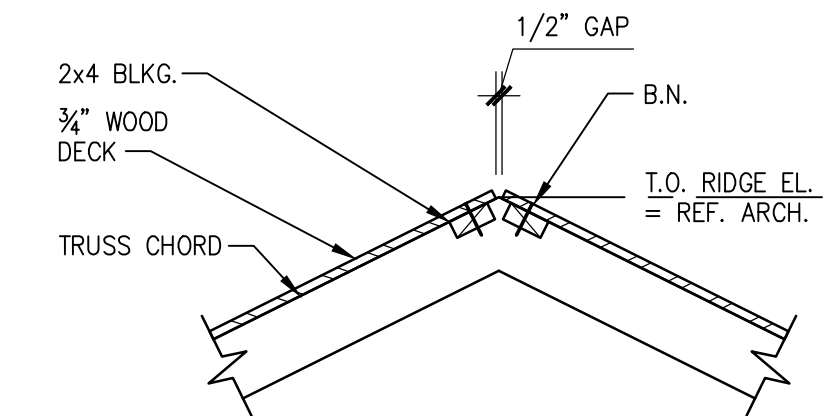


**06 SECTION**  
SCALE: 3/4"=1'-0"

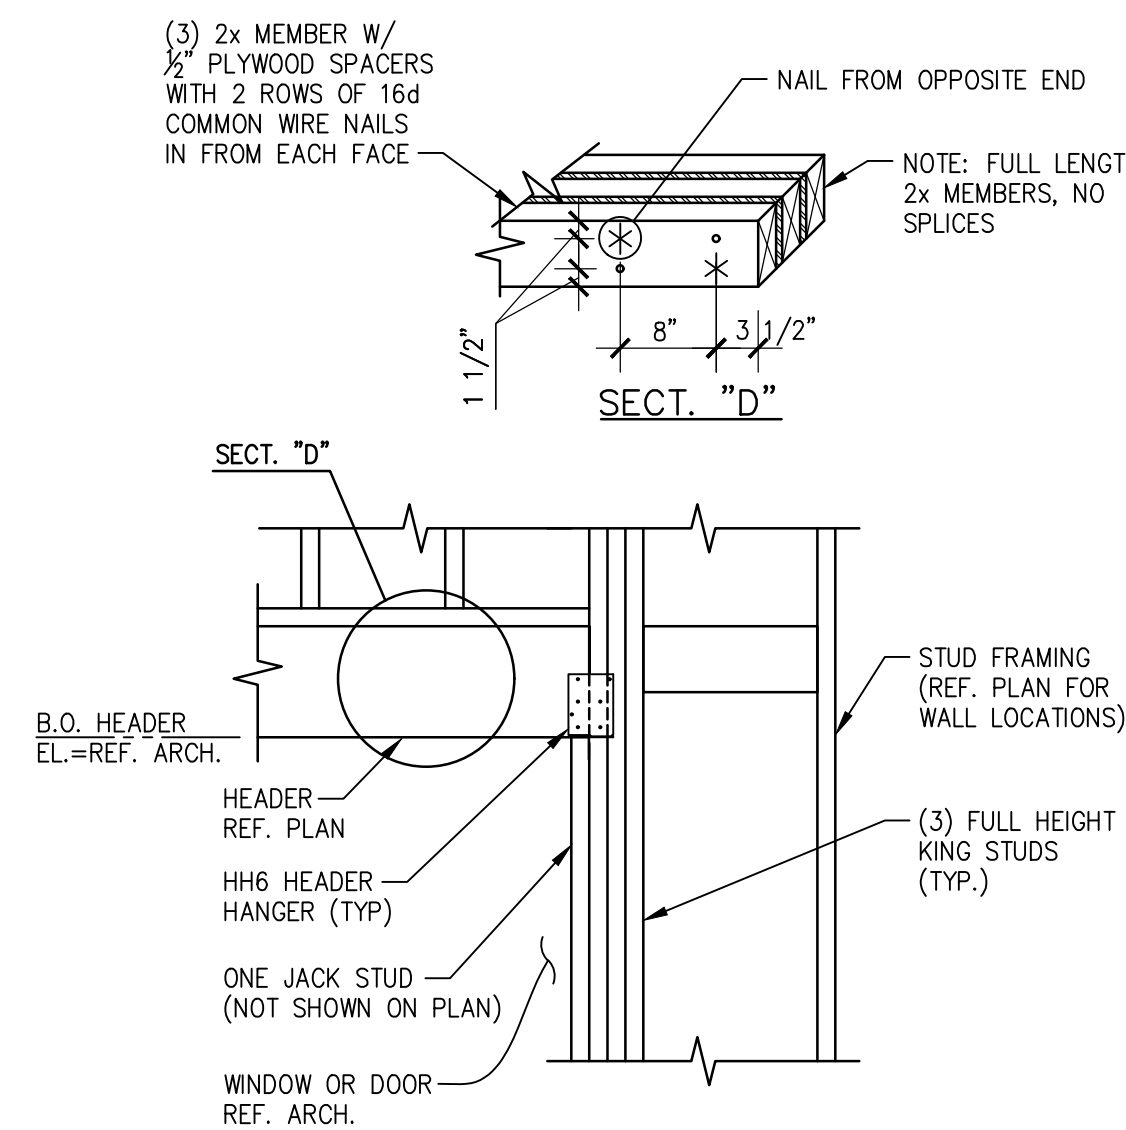

**09 SECTION**  
SCALE: 3/4"=1'-0"

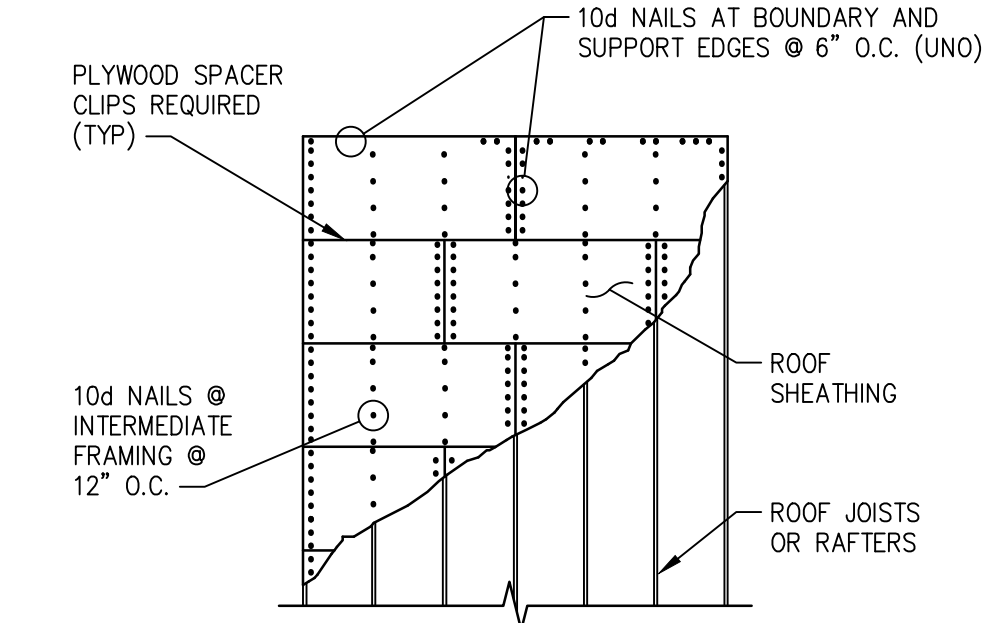

**10 ROOF DIAPHRAGM NAILING**  
SCALE: NONE

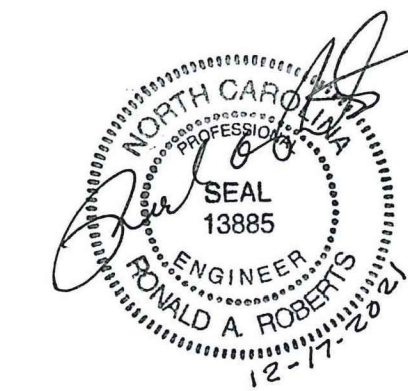

**RONALD A. ROBERTS, P.E.**  
2948 N. Stemmons Freeway  
Dallas, Texas 75247-6103  
Phone: (214) 637-6299

**JOHN FRANZ**  
architect  
4055 International Plaza Suite 100  
Fort Worth, Texas 76109  
(817) 737-9922

**STRICKLAND BROTHERS**  
3223 BATTLEGROUND AVE.  
GREENSBORO, NC 27408

Revisions:

File Name: 21337  
Project No: 21337  
Date: 11/30/21  
Drawn By:  
Checked By: T

SHEET  
**S3.0**  
FRAMING DETAILS