



01 NON LOAD BEARING PARTITION
SCALE: 3/4"=1'-0"

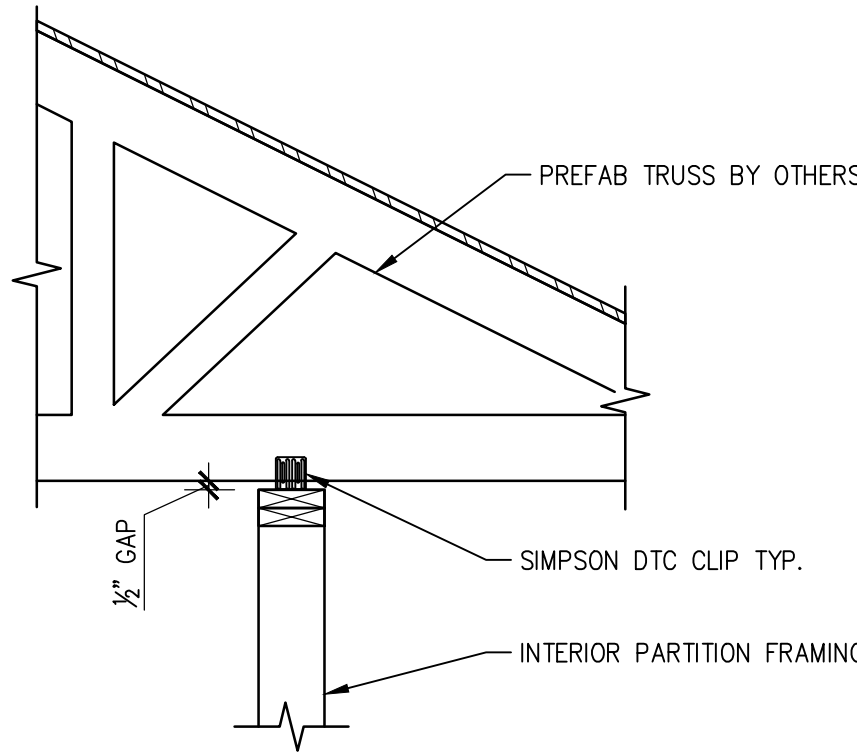

02 NON LOAD BEARING PARTITION
SCALE: 3/4"=1'-0"

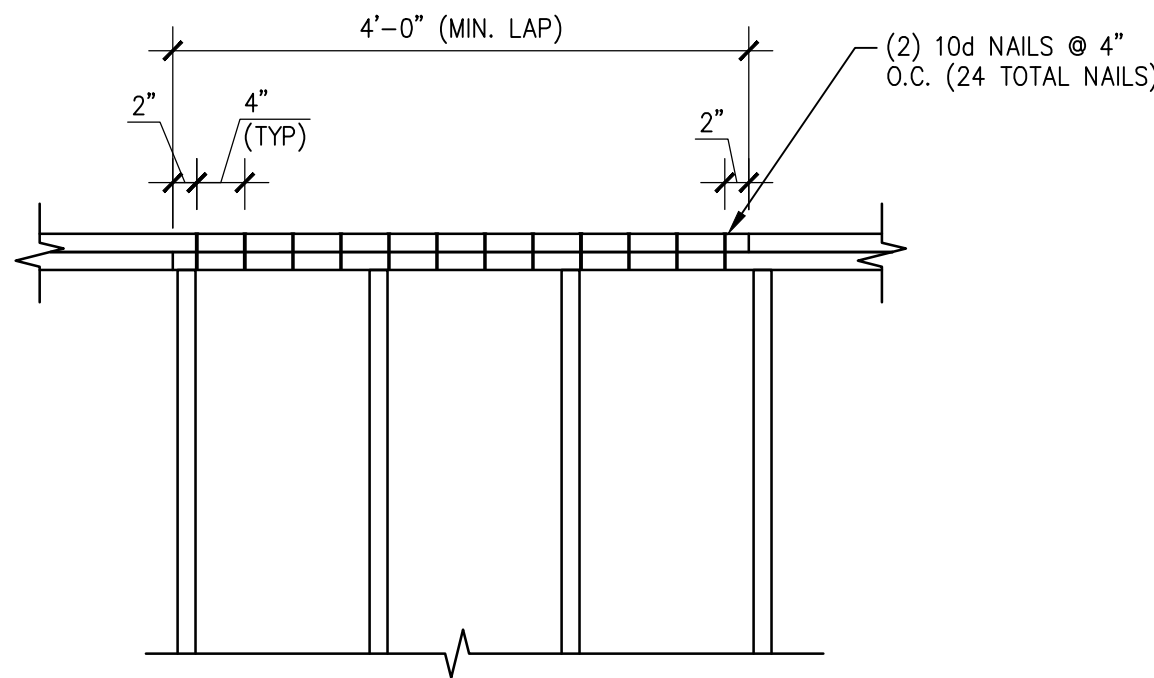

03 TYP. BEARING PLATE SPLICE
SCALE: 3/4"=1'-0"



RONALD A. ROBERTS, P.E.

2946 N. Stemmons Freeway
Dallas, Texas 75247-6103
Phone: (214) 637-6299

COPYRIGHT © 2021

JOHN FRANZ
architect

(817) 737-9922

4055 International Plaza, Suite 100
Fort Worth, Texas 76109

STRICKLAND BROTHERS
3223 BATTLEGROUND AVE.
GREENSBORO, NC 27408

Revisions:

File Name: 21337
Project No: 21337
Date: 11/30/21
Drawn By: T1
Checked By:

SHEET

S3.1

FRAMING
DETAILS